

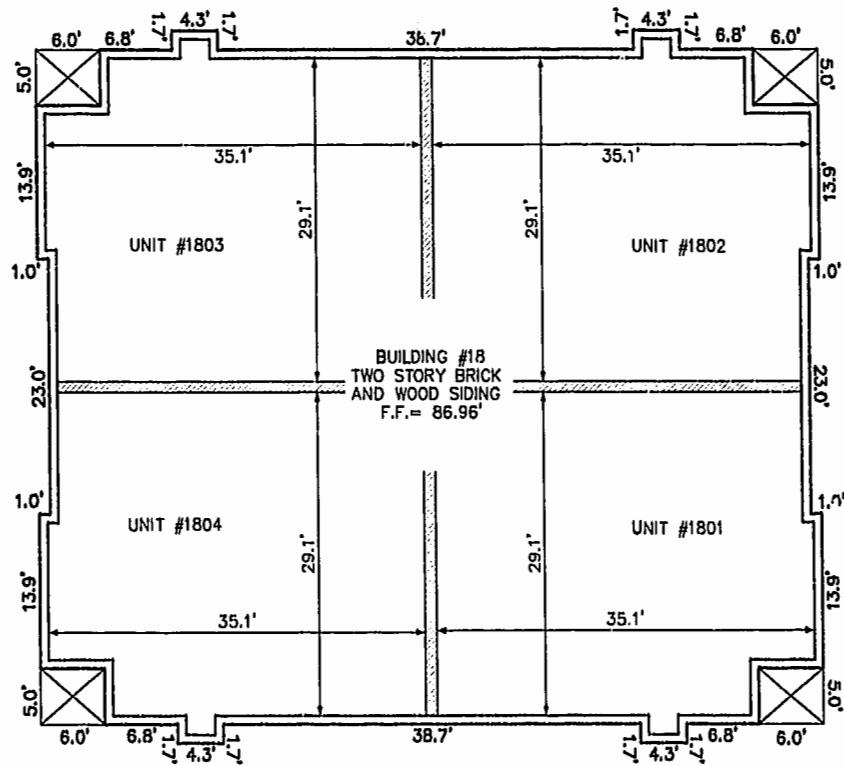



BUILDING NUMBER	UNIT NUMBER	STREET ADDRESS
18	1801	1801 WESTGATE CIRCLE
18	1802	1802 WESTGATE CIRCLE
18	1803	1803 WESTGATE CIRCLE
18	1804	1804 WESTGATE CIRCLE

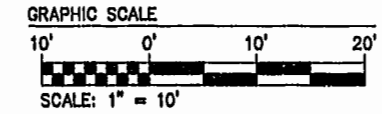

FRONT OF BUILDING
FIRST FLOOR

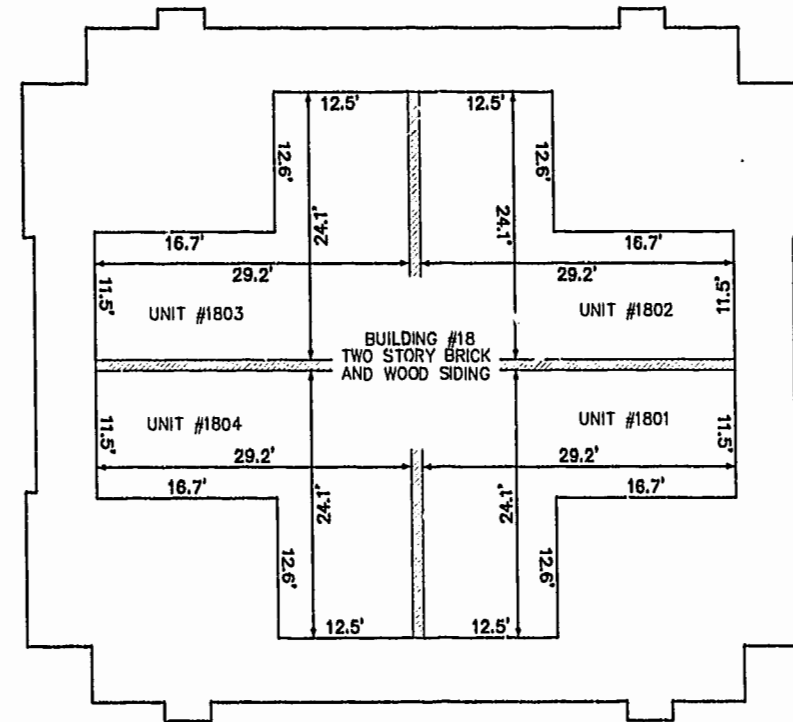

FRONT OF BUILDING
SECOND FLOOR

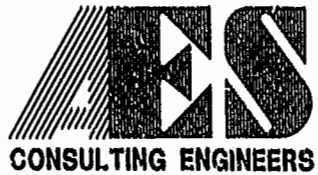

5248 Olde Towne Road, Suite 1
Williamsburg, Virginia 23188
(757) 253-0040
Fax (757) 220-8994

PLAT OF CONDOMINIUM
WESTGATE AT WILLIAMSBURG,
A CONDOMINIUM
PHASE NINETEEN
OWNED BY: 752 L.L.C.,
A VIRGINIA LIMITED LIABILITY COMPANY
CITY OF WILLIAMSBURG VIRGINIA



No.	DATE	REVISION / COMMENT / NOTE	BY

Designed GTW/ADS	Drawn JFS
Scale 1" = 10'	Date 10/03/01
Project No. 8395-6	
Drawing No. 4 OF 6	