

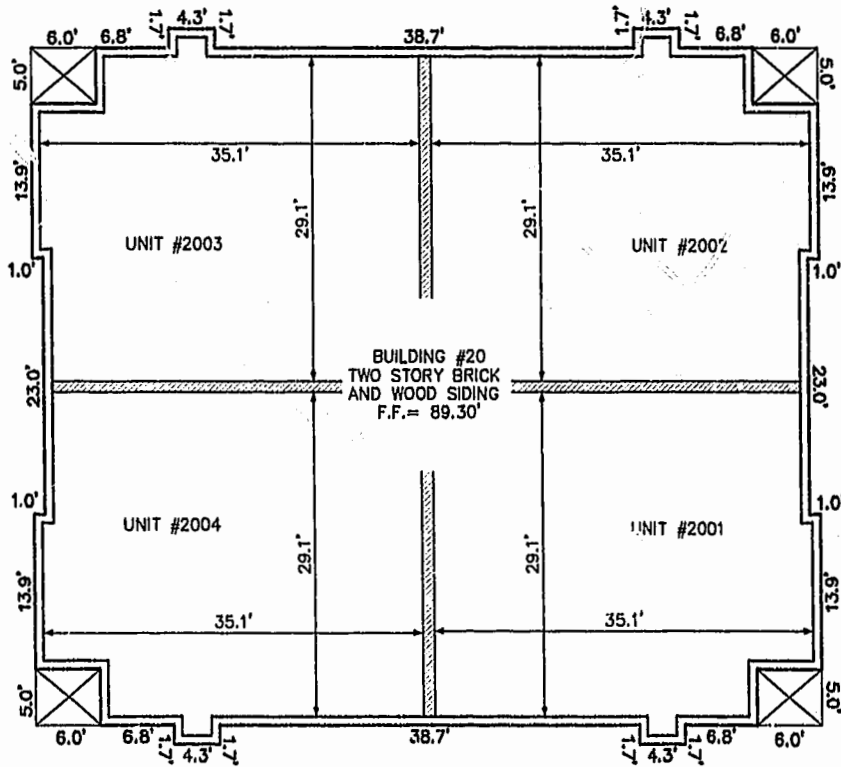


BUILDING NUMBER	UNIT NUMBER	STREET ADDRESS
20	2001	2001 WESTGATE CIRCLE
20	2002	2002 WESTGATE CIRCLE
20	2003	2003 WESTGATE CIRCLE
20	2004	2004 WESTGATE CIRCLE

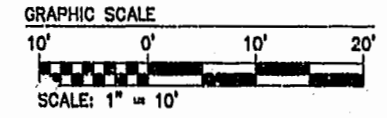


FRONT OF BUILDING  
FIRST FLOOR

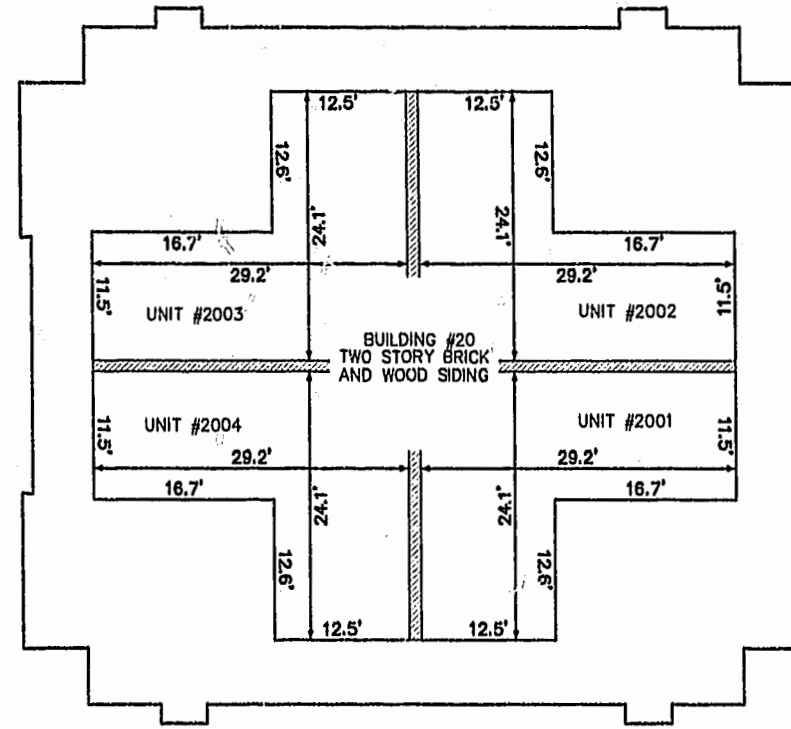

FRONT OF BUILDING  
SECOND FLOOR

11.13.01-10.19 8395204.dwg

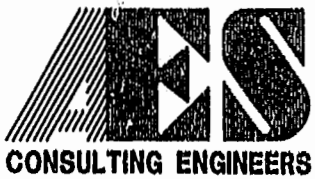

5248 Olde Towne Road, Suite 1  
Williamsburg, Virginia 23188  
(757) 253-0040  
Fax (757) 220-8994

**PLAT OF CONDOMINIUM  
WESTGATE AT WILLIAMSBURG,  
A CONDOMINIUM  
PHASE TWENTY**  
OWNED BY: 752 L.L.C.,  
A VIRGINIA LIMITED LIABILITY COMPANY  
CITY OF WILLIAMSBURG VIRGINIA



City of Williamsburg & County of James City Circuit Court: This PLAT was recorded on at 2:10 PM, PB 87, PG 63-68 DOCUMENT # 020061 BETSY B. WOOLRIDGE, CLERK	
No.	DATE
REVISION / COMMENT / NOTE	
	BY

Designed GTW/ADS	Drawn JFS
Scale 1" = 10'	Date 11/12/01
Project No. 8395-6	
Drawing No. 4 OF 6	