



SECTION B-B (SHEET 5)

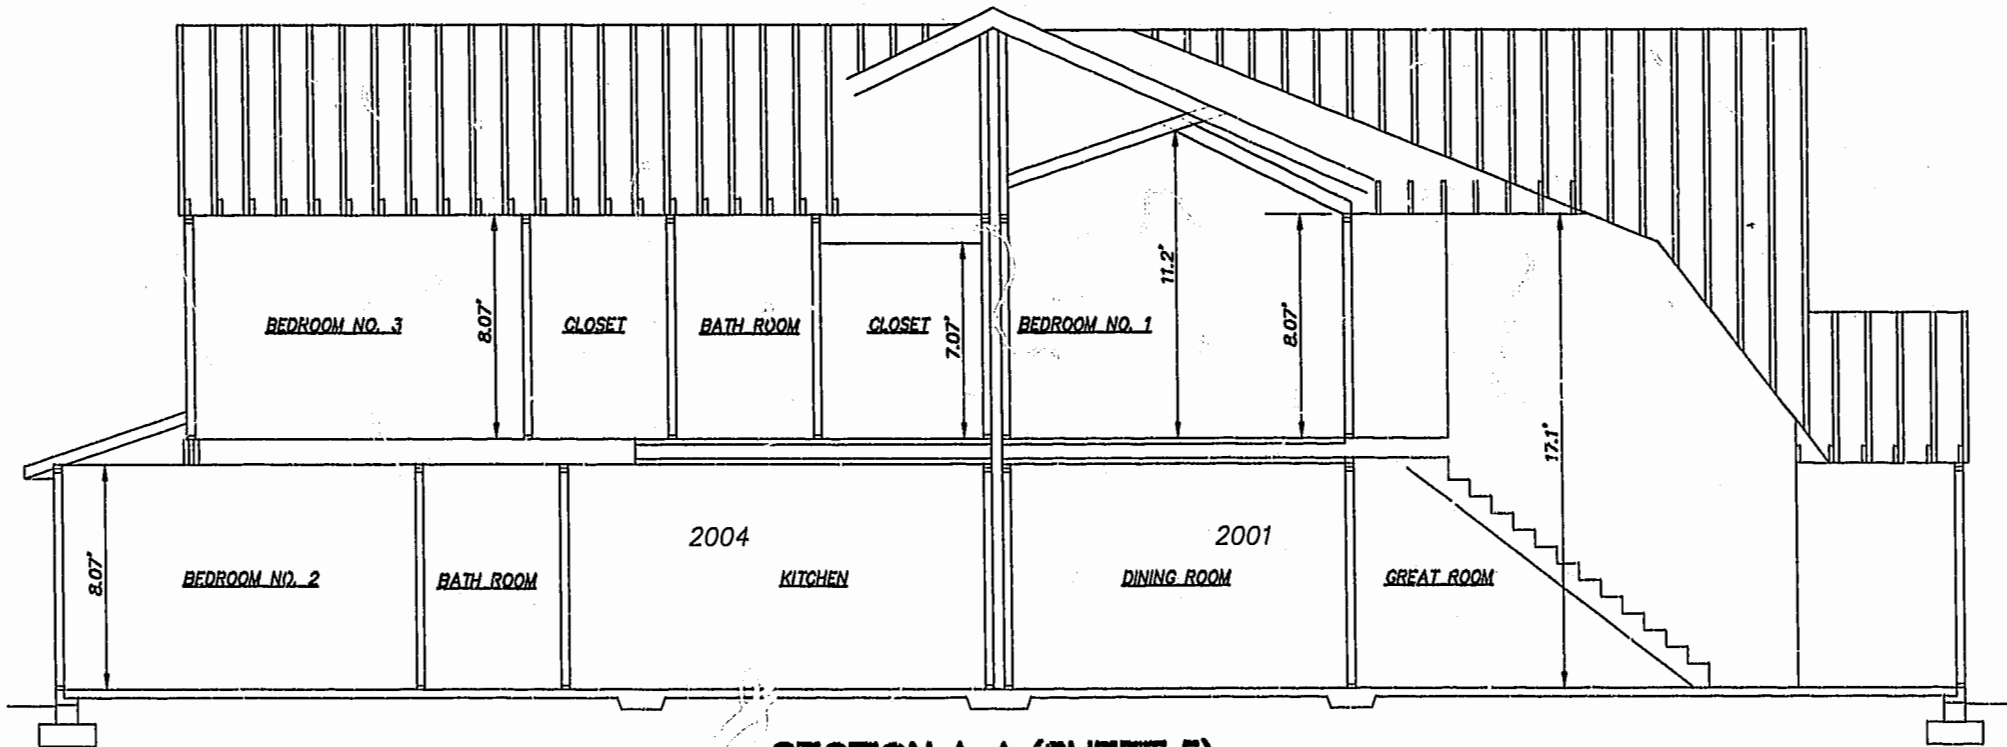

SECTION A-A (SHEET 5)

11.07.01-10:58 8395-206.dwg

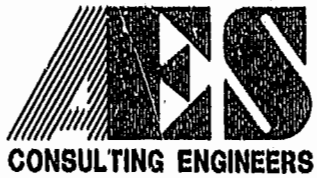

5248 Olde Towne Road, Suite 1  
 Williamsburg, Virginia 23188  
 (757) 253-0040  
 Fax (757) 220-8994

PLAT OF CONDOMINIUM  
 WESTGATE AT WILLIAMSBURG,  
 A CONDOMINIUM  
 PHASE TWENTY  
 OWNED BY: 752 L.L.C.,  
 A VIRGINIA LIMITED LIABILITY COMPANY  
 CITY OF WILLIAMSBURG VIRGINIA



City of Williamsburg & County of James City Circuit Court: This PLAT was recorded on 11/12/01			
DOCUMENT #	002229		
BETSY B. WOOLRIDGE, CLERK			
<i>Betsy B. Woolridge</i> Dep. Clerk			
No.	DATE	REVISION / COMMENT / NOTE	BY

Designed GTW/ADS	Drawn AWT/JFS
Scale 1" = 4'	Date 11/12/01
Project No. 8395--6	
Drawing No. 6 OF 6	