


020004050

85 PAGE 22

NOW OR FORMERLY
SKIFFES CREEK TERRACE
PHASE I
P.B. 44 PG.100
PIN # 592040001A

NOW OR FORMERLY
SKIFFES CREEK TERRACE
PHASE V
P.B. 46 PG. 3
PIN # 592040001A

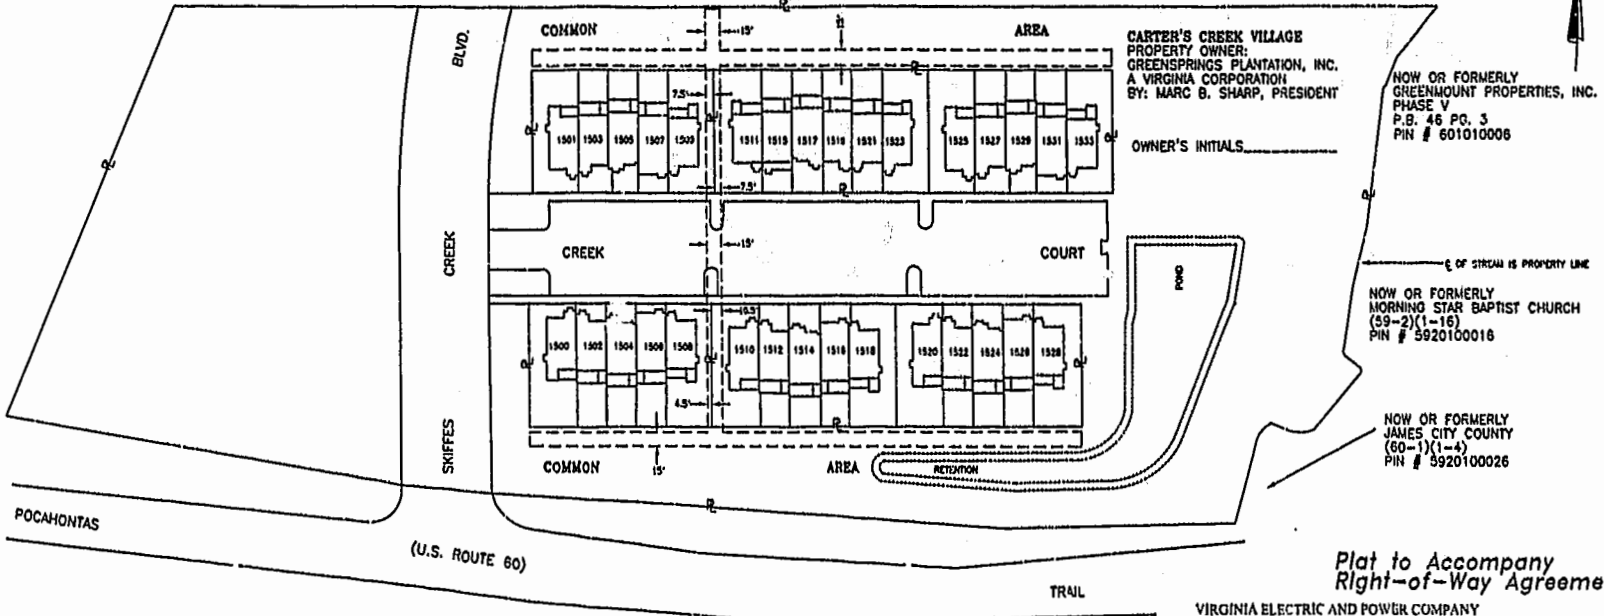

CARTER'S CREEK VILLAGE
PROPERTY OWNER:
GREENSPRINGS PLANTATION, INC.
A VIRGINIA CORPORATION
BY: MARC B. SHARP, PRESIDENT

OWNER'S INITIALS _____

NOW OR FORMERLY
GREENMOUNT PROPERTIES, INC.
PHASE V
P.B. 46 PG. 3
PIN # 601010006

NOW OR FORMERLY
MORNING STAR BAPTIST CHURCH
(59-2)(1-16)
PIN # 5920100018

NOW OR FORMERLY
JAMES CITY COUNTY
(60-1)(1-4)
PIN # 5920100026

M. B. Sharp

NOTE:
Location of the facilities as
indicated determines the contents
of the plat of any herein granted
on the property of owner.

Legend

- Location of Boundary Lines of Right of Way Designated Fifteen (15) Feet in Width
- Indicates Property Line is Right-of-Way Boundary

City of Williamsburg & County of James City
Circuit Court: This PLAT was recorded on
February 11, 2001
at 2:48 AM PM, P.B. 85, Page 22
DOCUMENT # 020004050
BETSY B. WOOLRIDGE, CLERK
Betsy Woolridge Dep. Clerk

Plat to Accompany
Right-of-Way Agreement

VIRGINIA ELECTRIC AND POWER COMPANY
doing business as
Dominion Virginia Power UNDERGROUND

District

EASTERN REGION
District-~~WOLKING~~ County-~~BOXX~~ State

ROBERTS JAMES CITY VA
Office Plot Number

WILLIAMSBURG 28-01-0132
Estimate Number Grid Number

W.R. # 352542 M2134

Date 1-14-2002 By R.H. Martin