

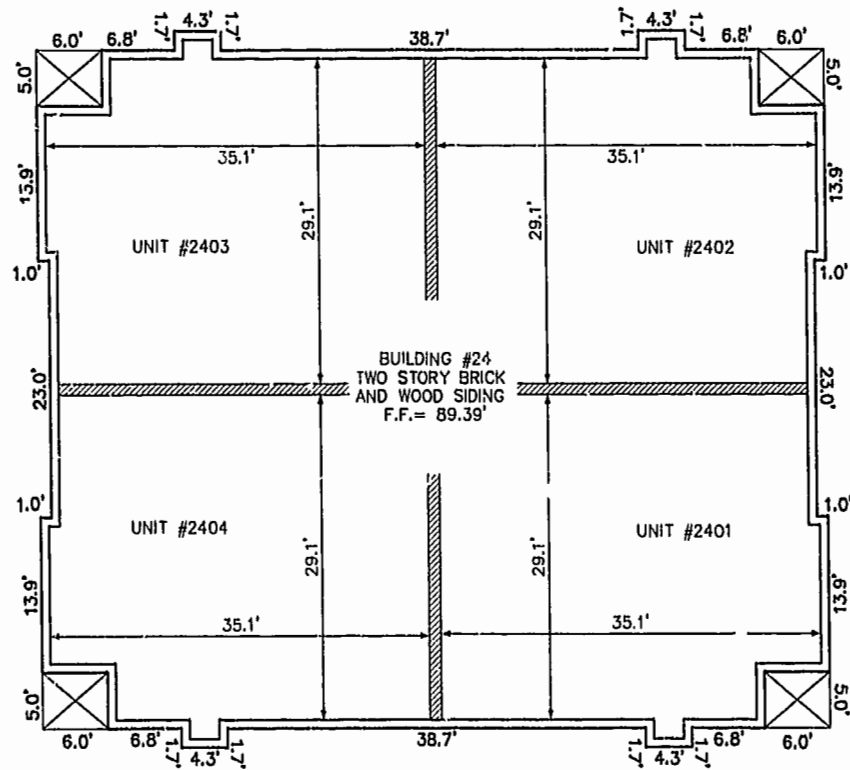


BUILDING NUMBER	UNIT NUMBER	STREET ADDRESS
24	2401	2401 WESTGATE CIRCLE
24	2402	2402 WESTGATE CIRCLE
24	2403	2403 WESTGATE CIRCLE
24	2404	2404 WESTGATE CIRCLE

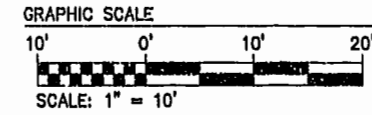


FRONT OF BUILDING
FIRST FLOOR

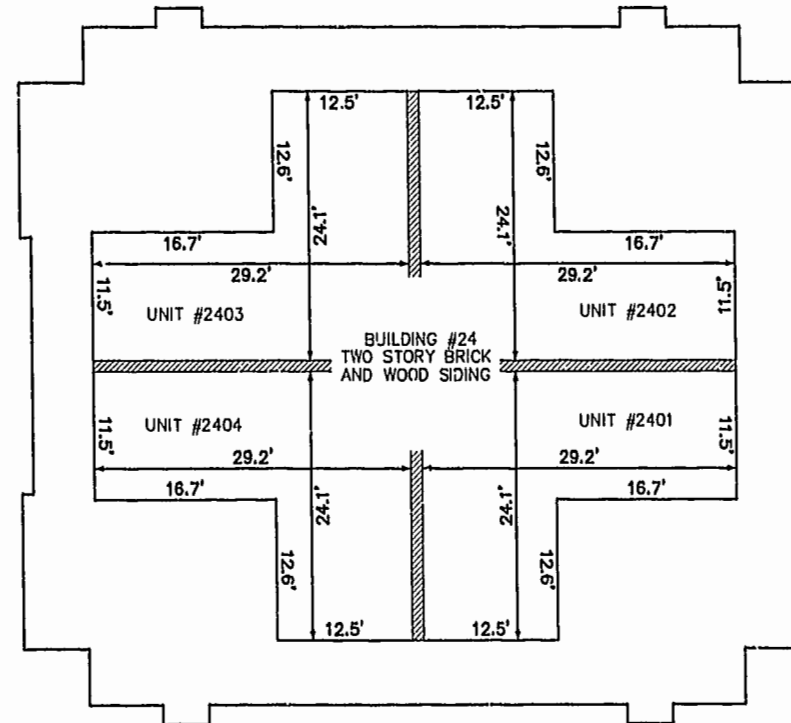

FRONT OF BUILDING
SECOND FLOOR

05.03.02--14:35 8395p244.dwg JFS

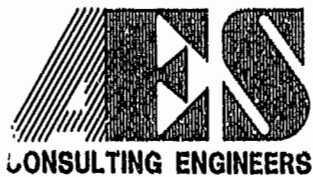

5248 Olde Towne Road, Suite 1
Williamsburg, Virginia 23188
(757) 253-0040
Fax (757) 220-8994

PLAT OF CONDOMINIUM
WESTGATE AT WILLIAMSBURG,
A CONDOMINIUM
PHASE TWENTY-FOUR
OWNED BY: 752 L.L.C.,
A VIRGINIA LIMITED LIABILITY COMPANY
CITY OF WILLIAMSBURG VIRGINIA



No.	DATE	REVISION / COMMENT / NOTE	BY

City of Williamsburg & County of James City
Circuit Court: This PLAT was recorded on
14 May 2002
at 3:14 AM/PM, PG. 26, PG. 17-22
DOCUMENT # 020885
BETSY B. WOOLRIDGE, CLERK
Betsy B. Woolridge, Clerk

Designed GTW/ADS	Drawn JFS
Scale 1" = 10'	Date 4/26/02
Project No. 8395-6	
Drawing No. 4 OF 6	