



SECTION B-B (SHEET 5)

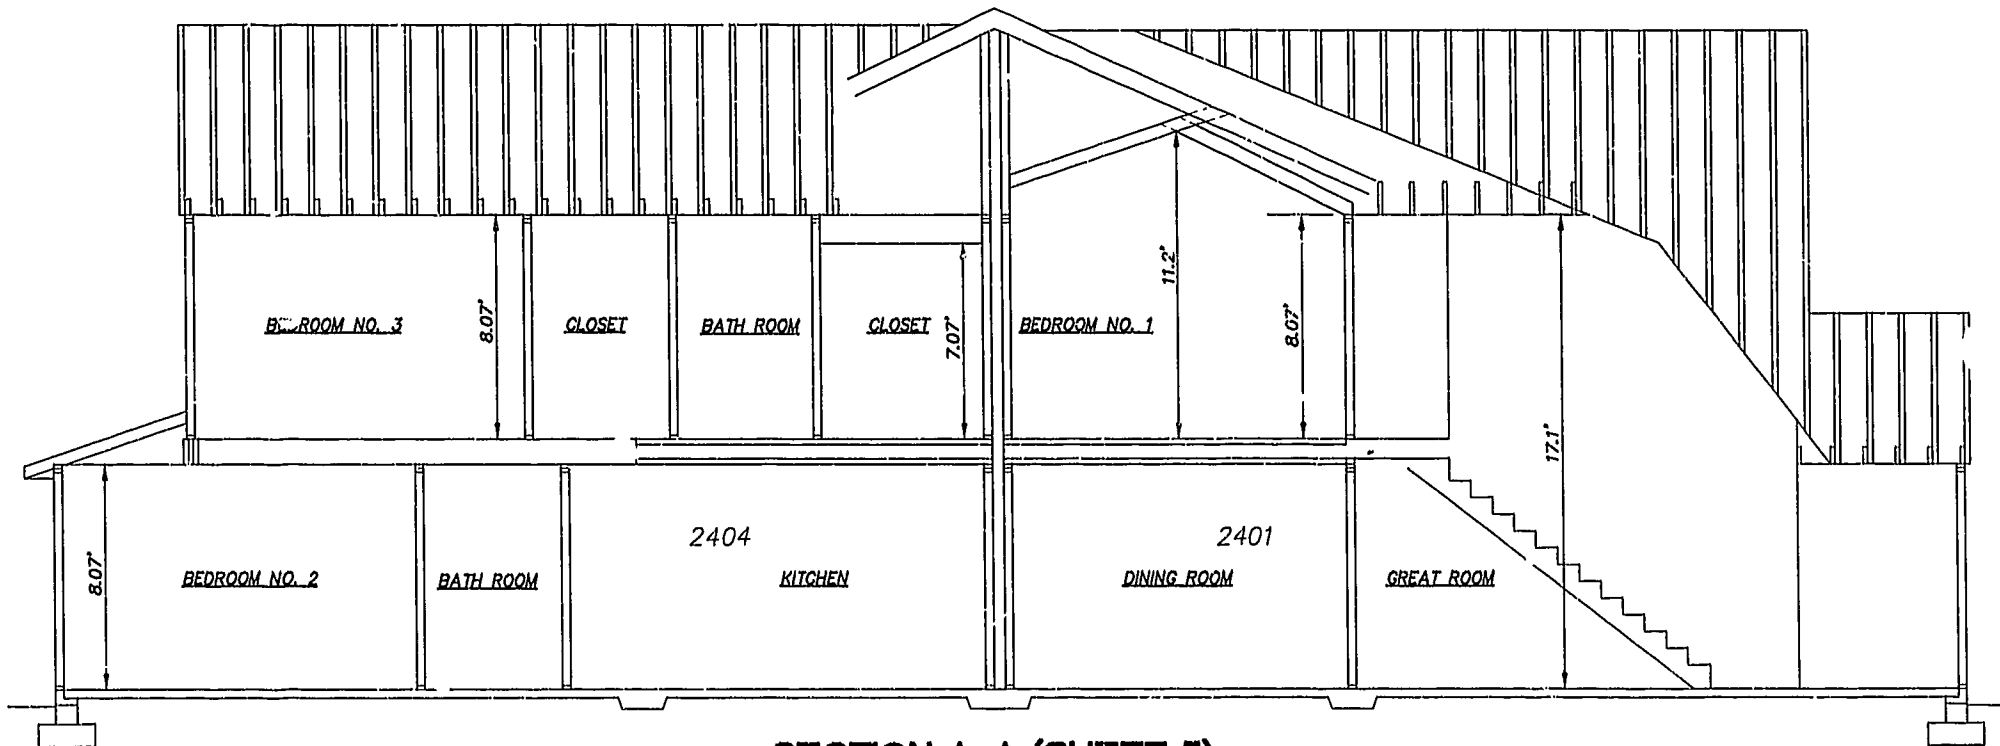


SECTION A-A (SHEET 5)

05.03.02-14:40 JFS 8395p246.dwg

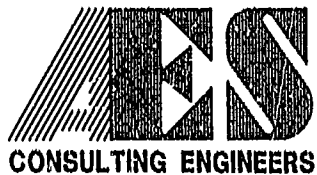

5248 Olde Towne Road, Suite 1
 Williamsburg, Virginia 23188
 (757) 253-0040
 Fax (757) 220-8994

FLAT OF CONDOMINIUM
 WESTGATE AT WILLIAMSBURG,
 A CONDOMINIUM
 PHASE TWENTY-FOUR
 OWNED BY: 752 L.L.C.,
 A VIRGINIA LIMITED LIABILITY COMPANY
 CITY OF WILLIAMSBURG VIRGINIA

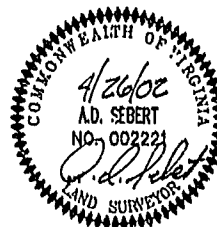

No.	DATE	REVISION / COMMENT / NOTE	BY
		City of Williamsburg & County of James City Circuit Court: This PLAT was recorded on 14 May 2002 at 3:14 AM PM, PB # PG 12/22 DOCUMENT # 820225 BETSY B. WOOLRIDGE, CLERK Betsy B. Woolridge, Dep. Clerk	

Designed GTW/ADS	Drawn AWT/JFS
Scale 1" = 4'	Date 4/28/02
Project No. 8395-6	
Drawing No. 6 OF 6	