


86 PAGE 78

#020015982



City of Williamsburg & County of James City
 Circuit Court: This PLAT was recorded on
 16 July 2002
 at 3:12 P.M. PG. 86 PG. 77 & 78
 DOCUMENT # 020015982
 BETSY B. WOOLRIDGE, CLERK
 Dep. Clerk

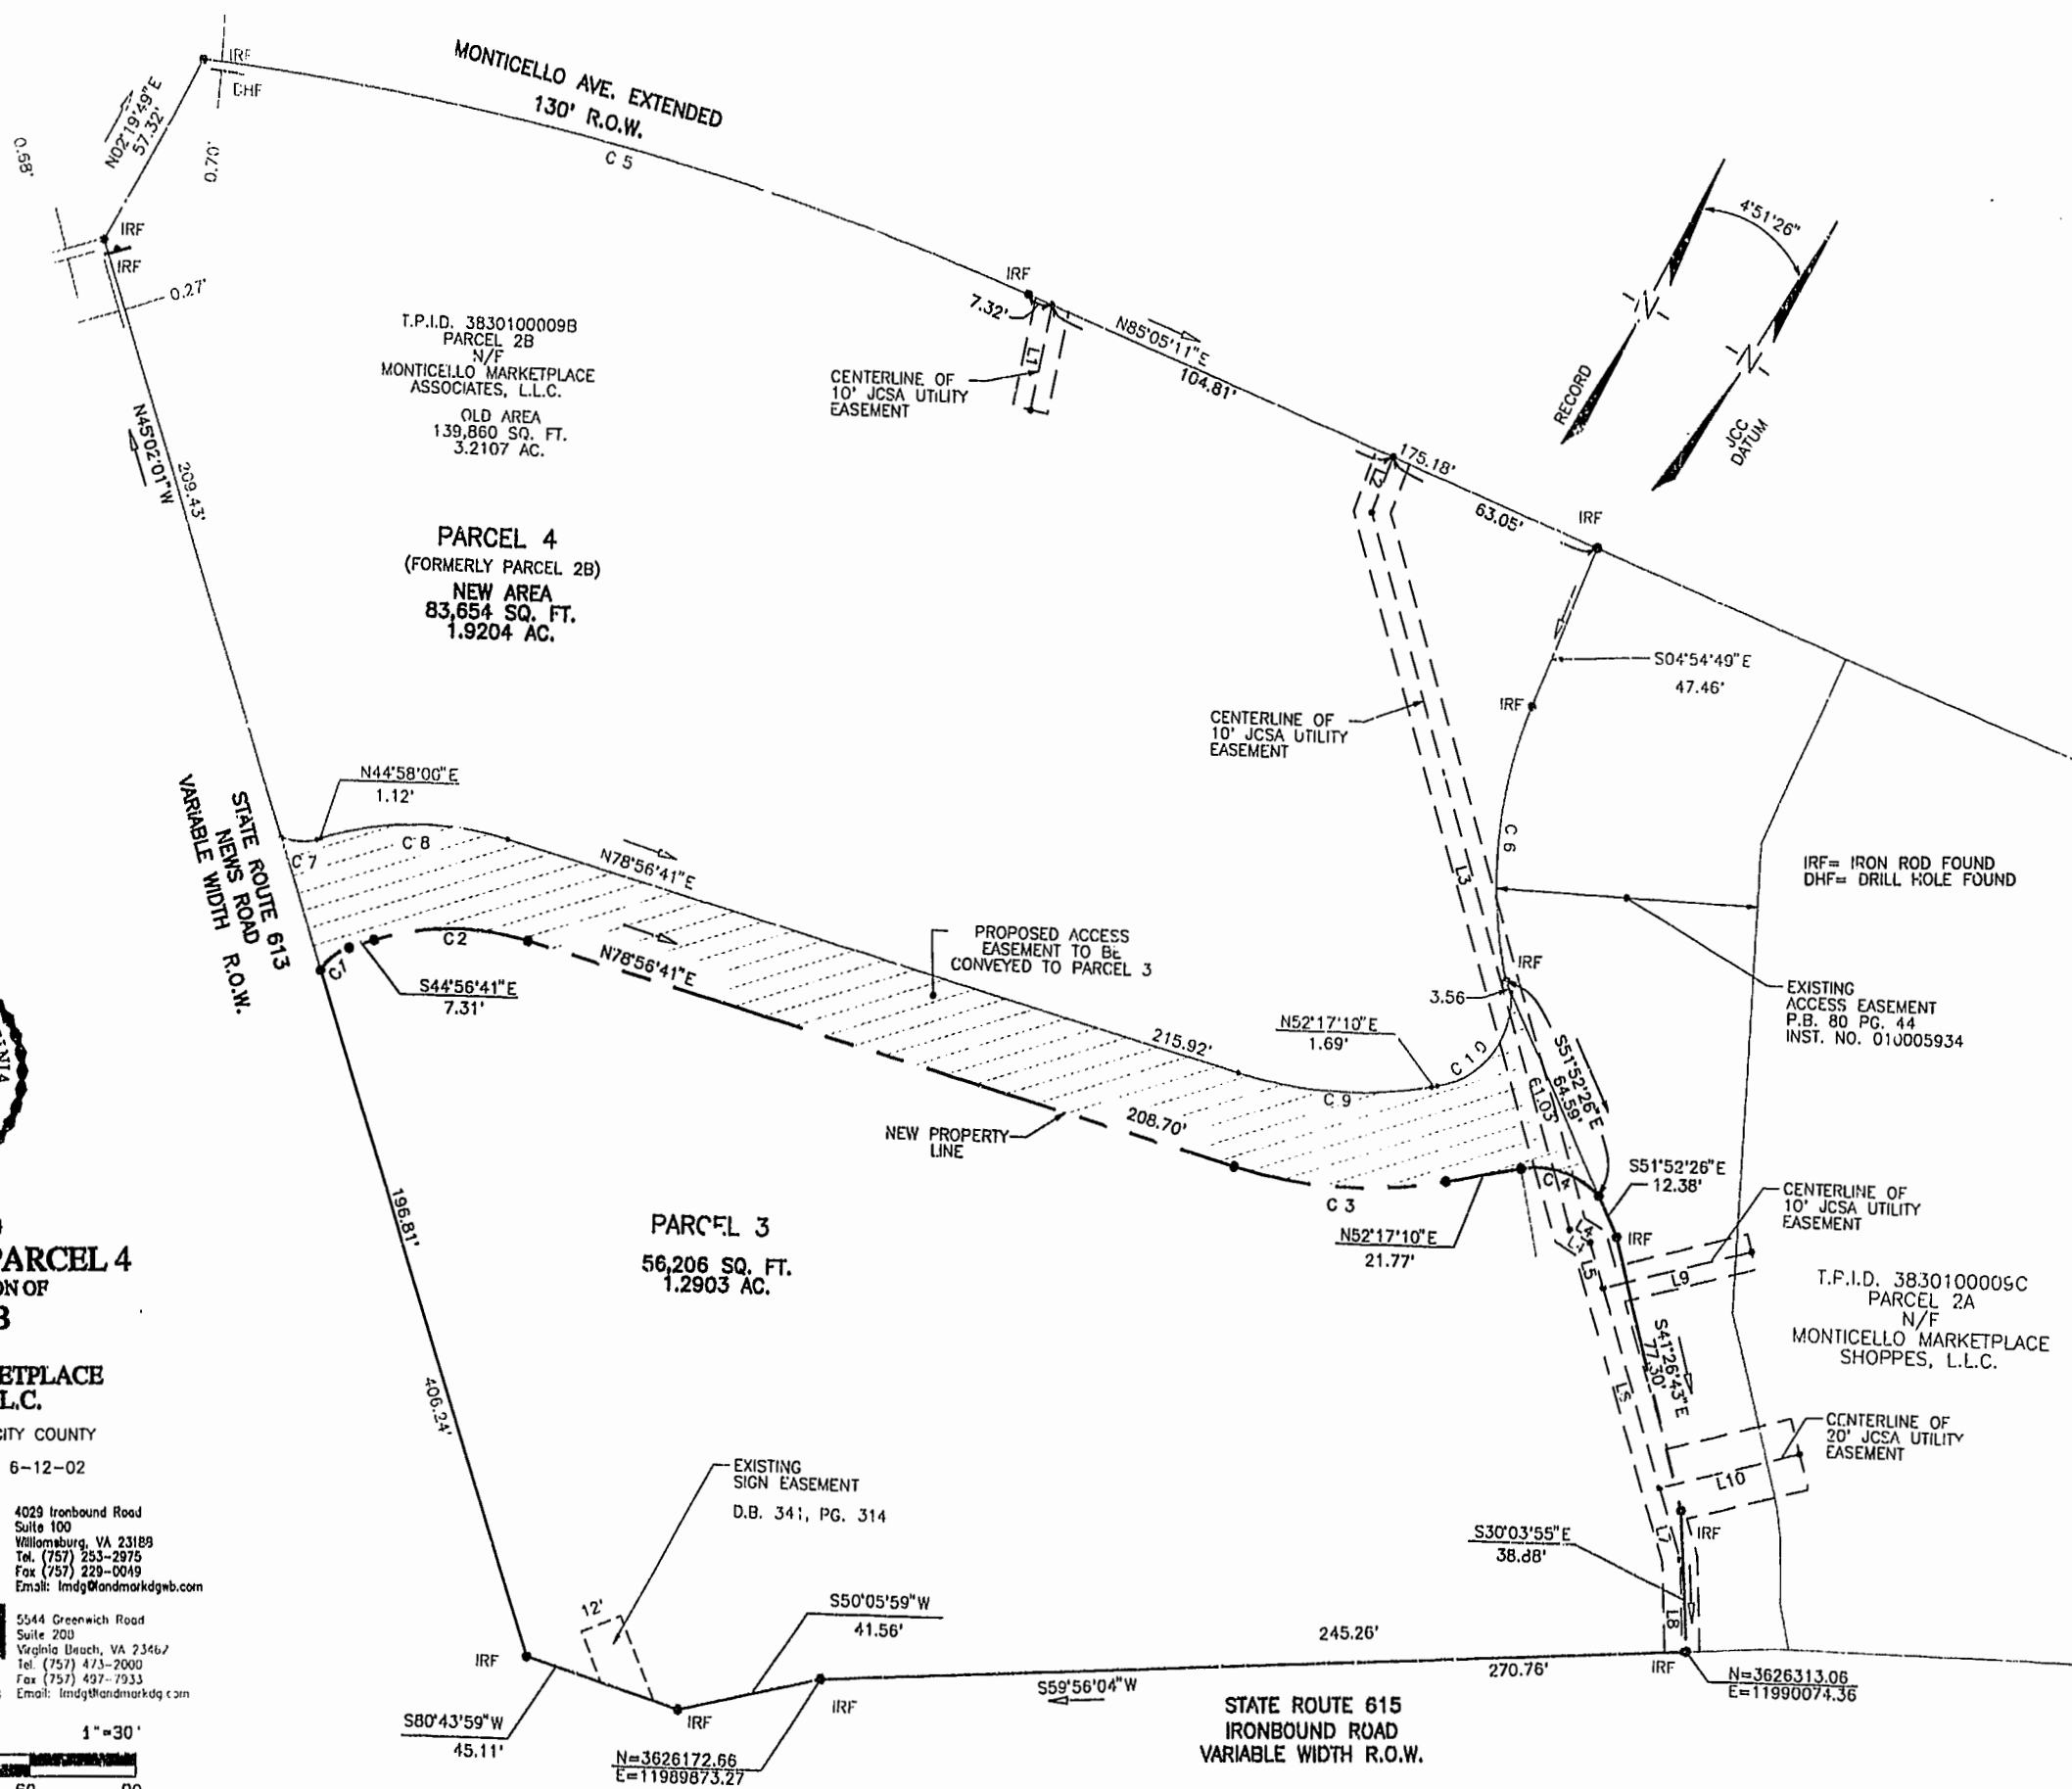


PLAT SHOWING
PARCEL 3 AND PARCEL 4
 BEING A SUBDIVISION OF
PARCEL 2B
 PROPERTY OF
**MONTICELLO MARKETPLACE
 ASSOCIATES, L.L.C.**

BERKELEY DISTRICT, JAMES CITY COUNTY
 VIRGINIA
 SCALE: 1" = 30' DATE: 6-12-02
 SHEET 2 OF 2

**LANDMARK
 DESIGN GROUP**
 Engineers • Planners • Surveyors
 Landscape Architects • Environmental Consultants

4029 Ironbound Road
 Suite 100
 Williamsburg, VA 23189
 Tel. (757) 253-2975
 Fax (757) 229-0049
 Email: lmdg@landmarkdgb.com

5544 Greenwich Road
 Suite 200
 Virginia Beach, VA 23462
 Tel. (757) 473-2000
 Fax (757) 497-7933
 Email: lmdg@landmarkdgc.com

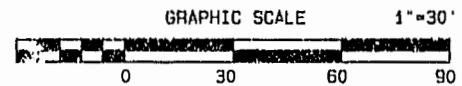

DRAWN BY: CRO	PROJ. NO.: 196D046-000.94
CHKD. BY: PF	DWG# 13264AW