


#020021197

87 PAGE 63

City of Williamsburg & County of James City
Circuit Court: This PLAT was recorded on
September 16, 2002
at 1:47 AM PM, DB 87 PG 61-66
DOCUMENT # 020021197
BETSY B. WOOLRIDGE, CLERK
C. J. Newell, Dep. Clerk

46-1-01-0-0011
"GREENSPRINGS PLANTATION"
(DB 322, PG 254)

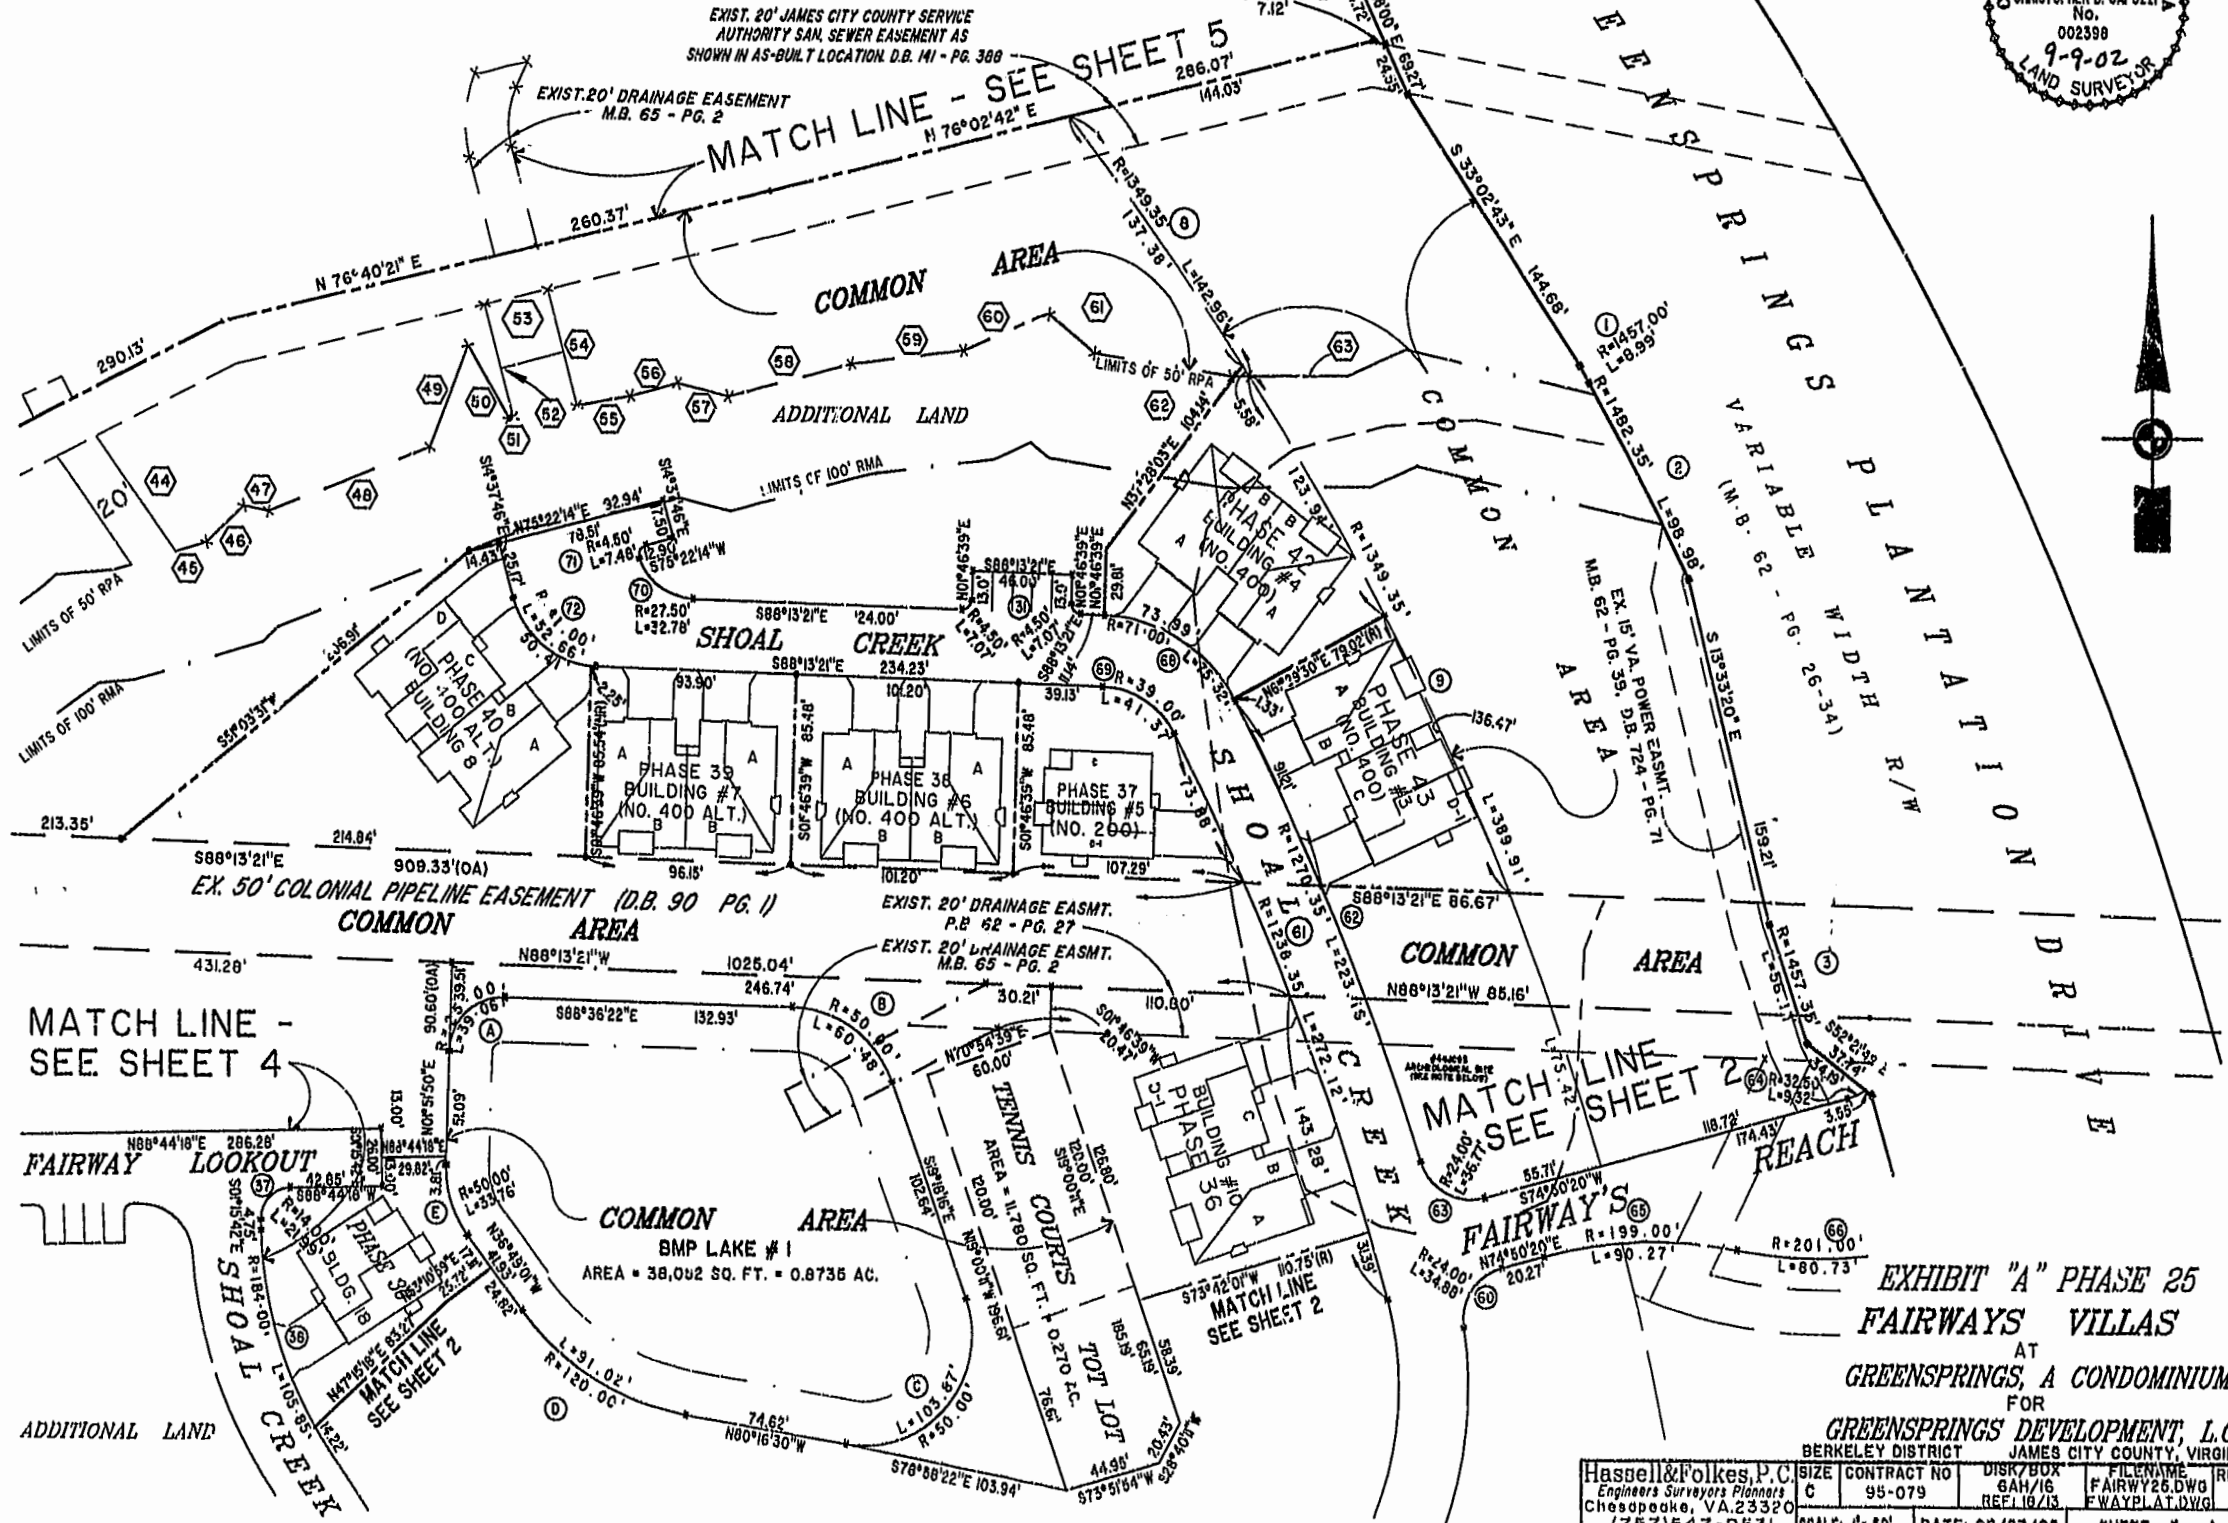

| | | | | | |
|--|-----------------------|-------------------|---------------------------|------------------|-----------------|
| Hassell & Folkes, P.C. Engineers Surveyors Planners Chesapeake, VA 23320 (757) 547-9531 | CONTRACT NO 95-079 | DISK/BOX 6A/16 | FILENAME FAIRWAY25.DWG | DATE 08/27/02 | SHEET 3 of 6 |
|--|-----------------------|-------------------|---------------------------|------------------|-----------------|

EXHIBIT "A" PHASE 25
FAIRWAYS VILLAS
AT
GREENSPRINGS, A CONDOMINIUM
FOR
GREENSPRINGS DEVELOPMENT, L.C.
BERKELEY DISTRICT JAMES CITY COUNTY, VIRGINIA