
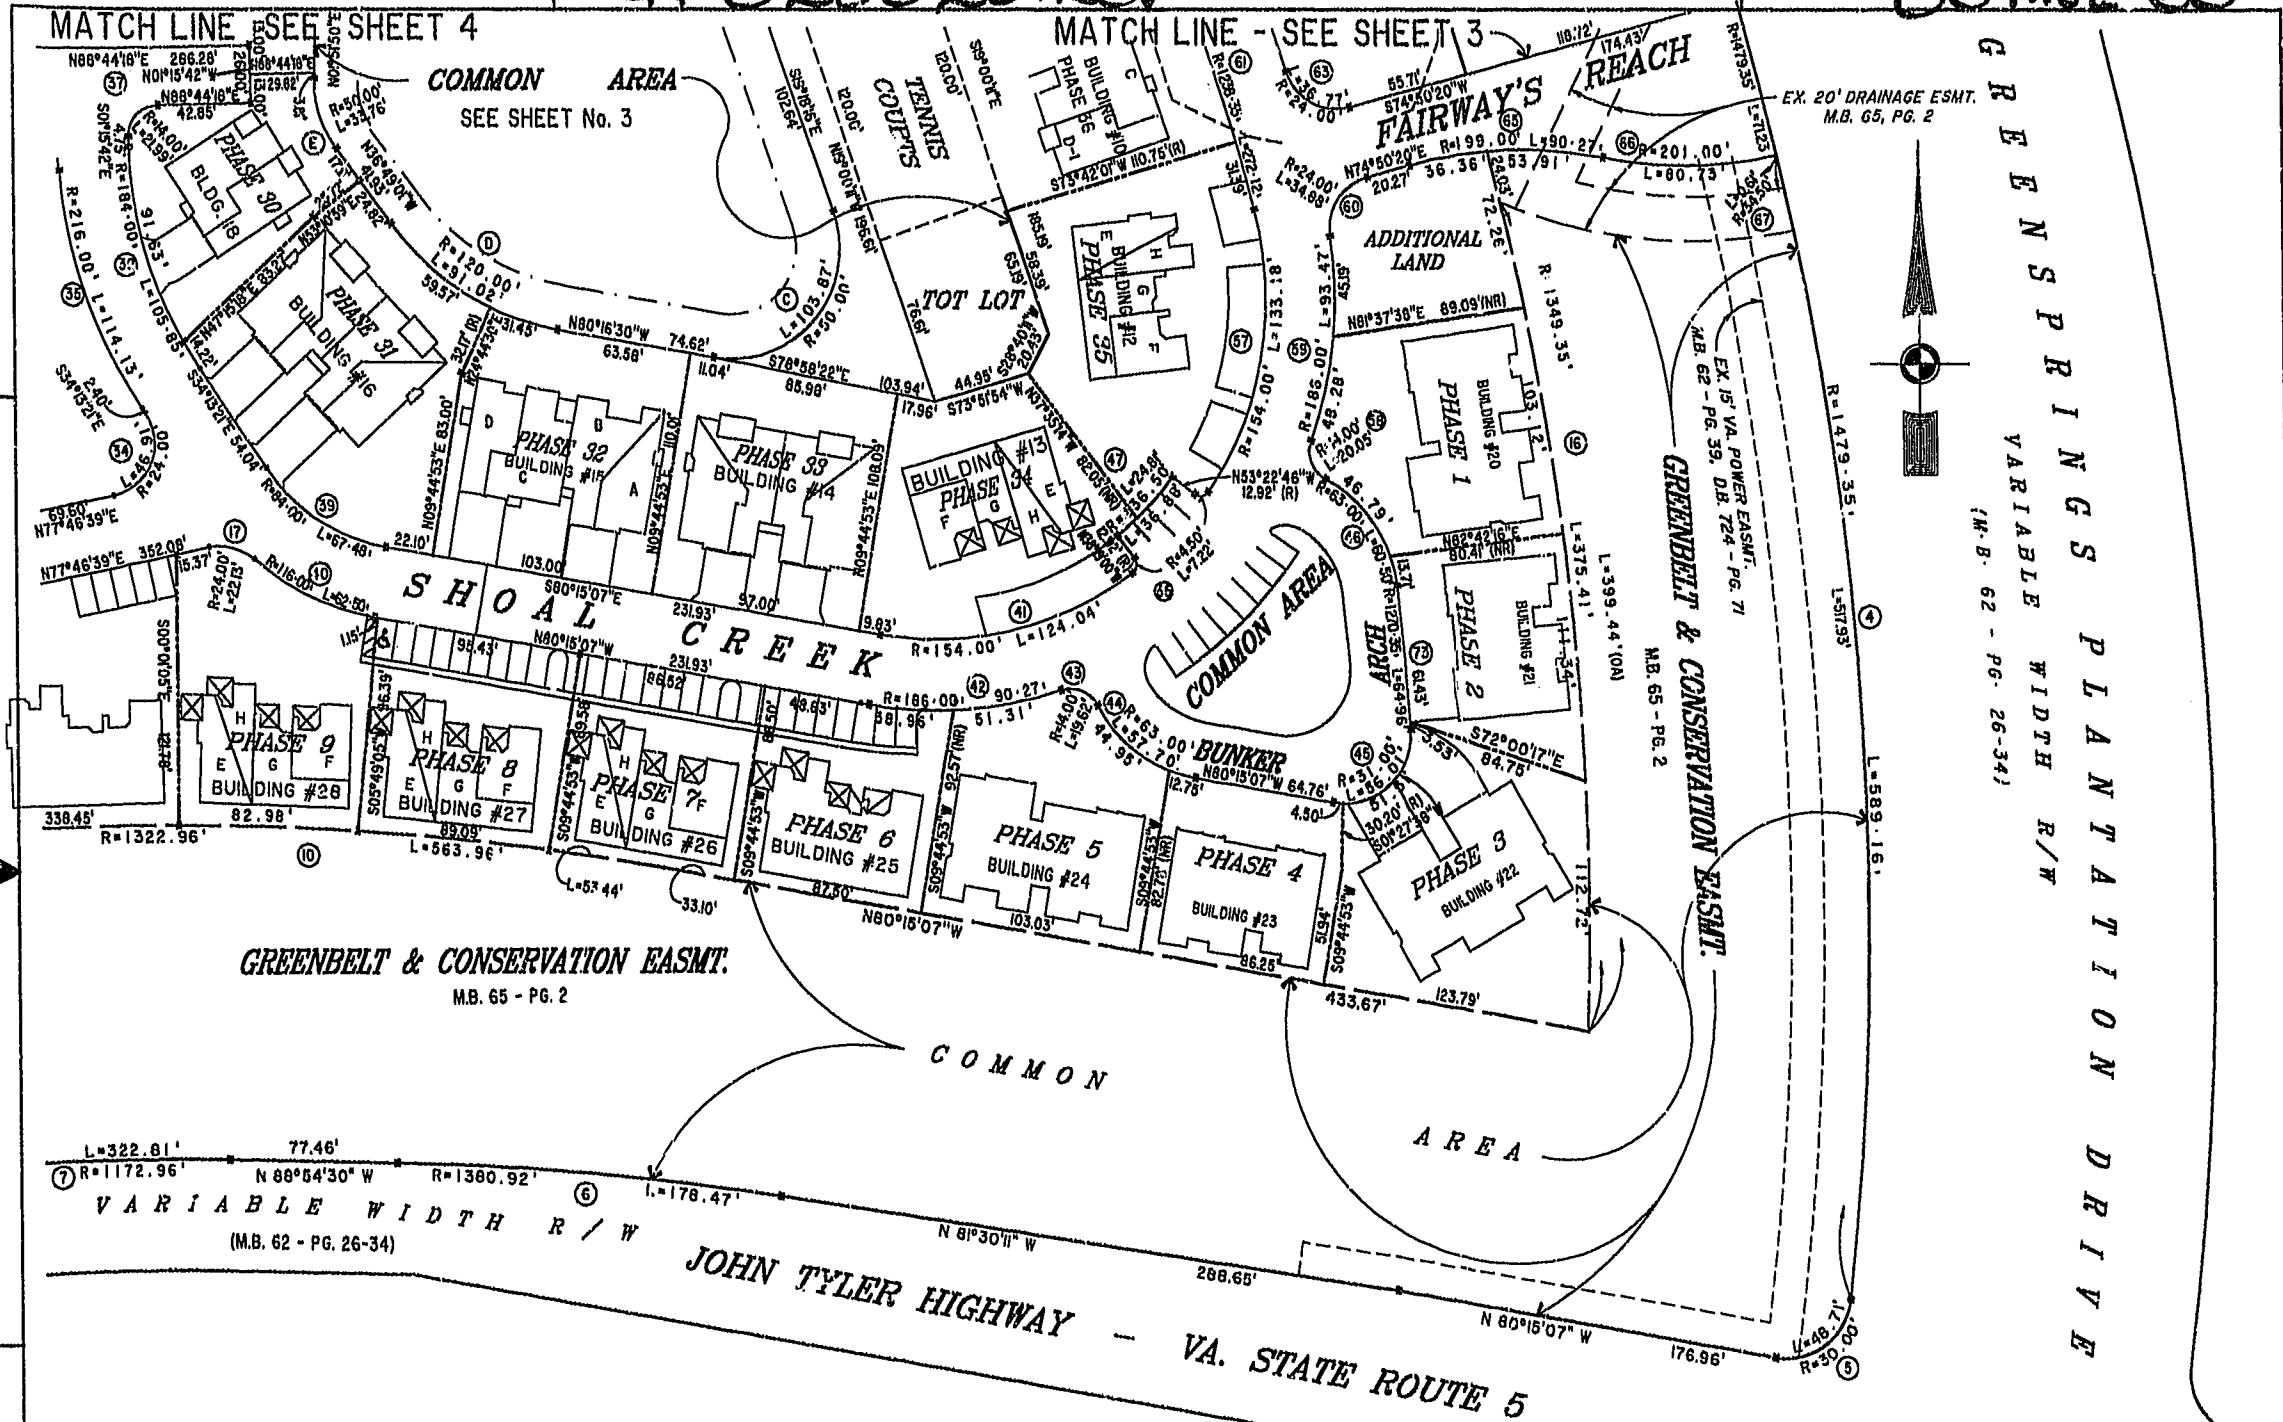


#020028120

88 PAGE 60



**EXHIBIT "A" PHASE 18
FAIRWAYS VILLAS
AT
GREENSPRINGS, A CONDOMINIUM
FOR
GREENSPRINGS DEVELOPMENT, L.C.**

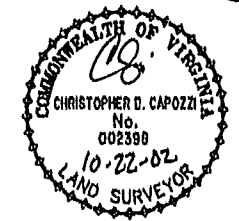

City of Williamsburg & County of James City
Circuit Court: This PLAT was recorded on
7700. 25, 2002
at 10:32 AM, PG 88, PG 89-91
DOCUMENT # C-200-28120
BETSY B. WOOLRIDGE, CLERK
C. New Field, Dup. Clerk

Hassell & Polkes, P.C. Engineers Surveyors Planners Chesapeake, VA 23320 (757)547-9831	SIZE: C CONTRACT NO: 95-079	DIST/BOX: 6A/10 REF: 18/13	SCALE: 1"=80'	DATE: 10/22/02	FILENAME: FAIRWAY18.DWG E-WAY18.LAT.DWG	REV.:
---	--------------------------------	-------------------------------	---------------	----------------	--	-------

BERKELEY DISTRICT
JAMES CITY COUNTY, VIRGINIA
SHEET 2 of 6