

City of Williamsburg & County of James City
Circuit Court: This PLAT was recorded on
12 Dec 2002
at 11:50 AM/PM, PB. 88, PG. 92-97
DOCUMENT # 020029798
BETSY B. WOOLRIDGE, CLERK
Betsy B. Woolridge, Clerk

46-1-01-0-0001
"GREENSPRINGS PLANTATION"
(OB 322, PG 254)

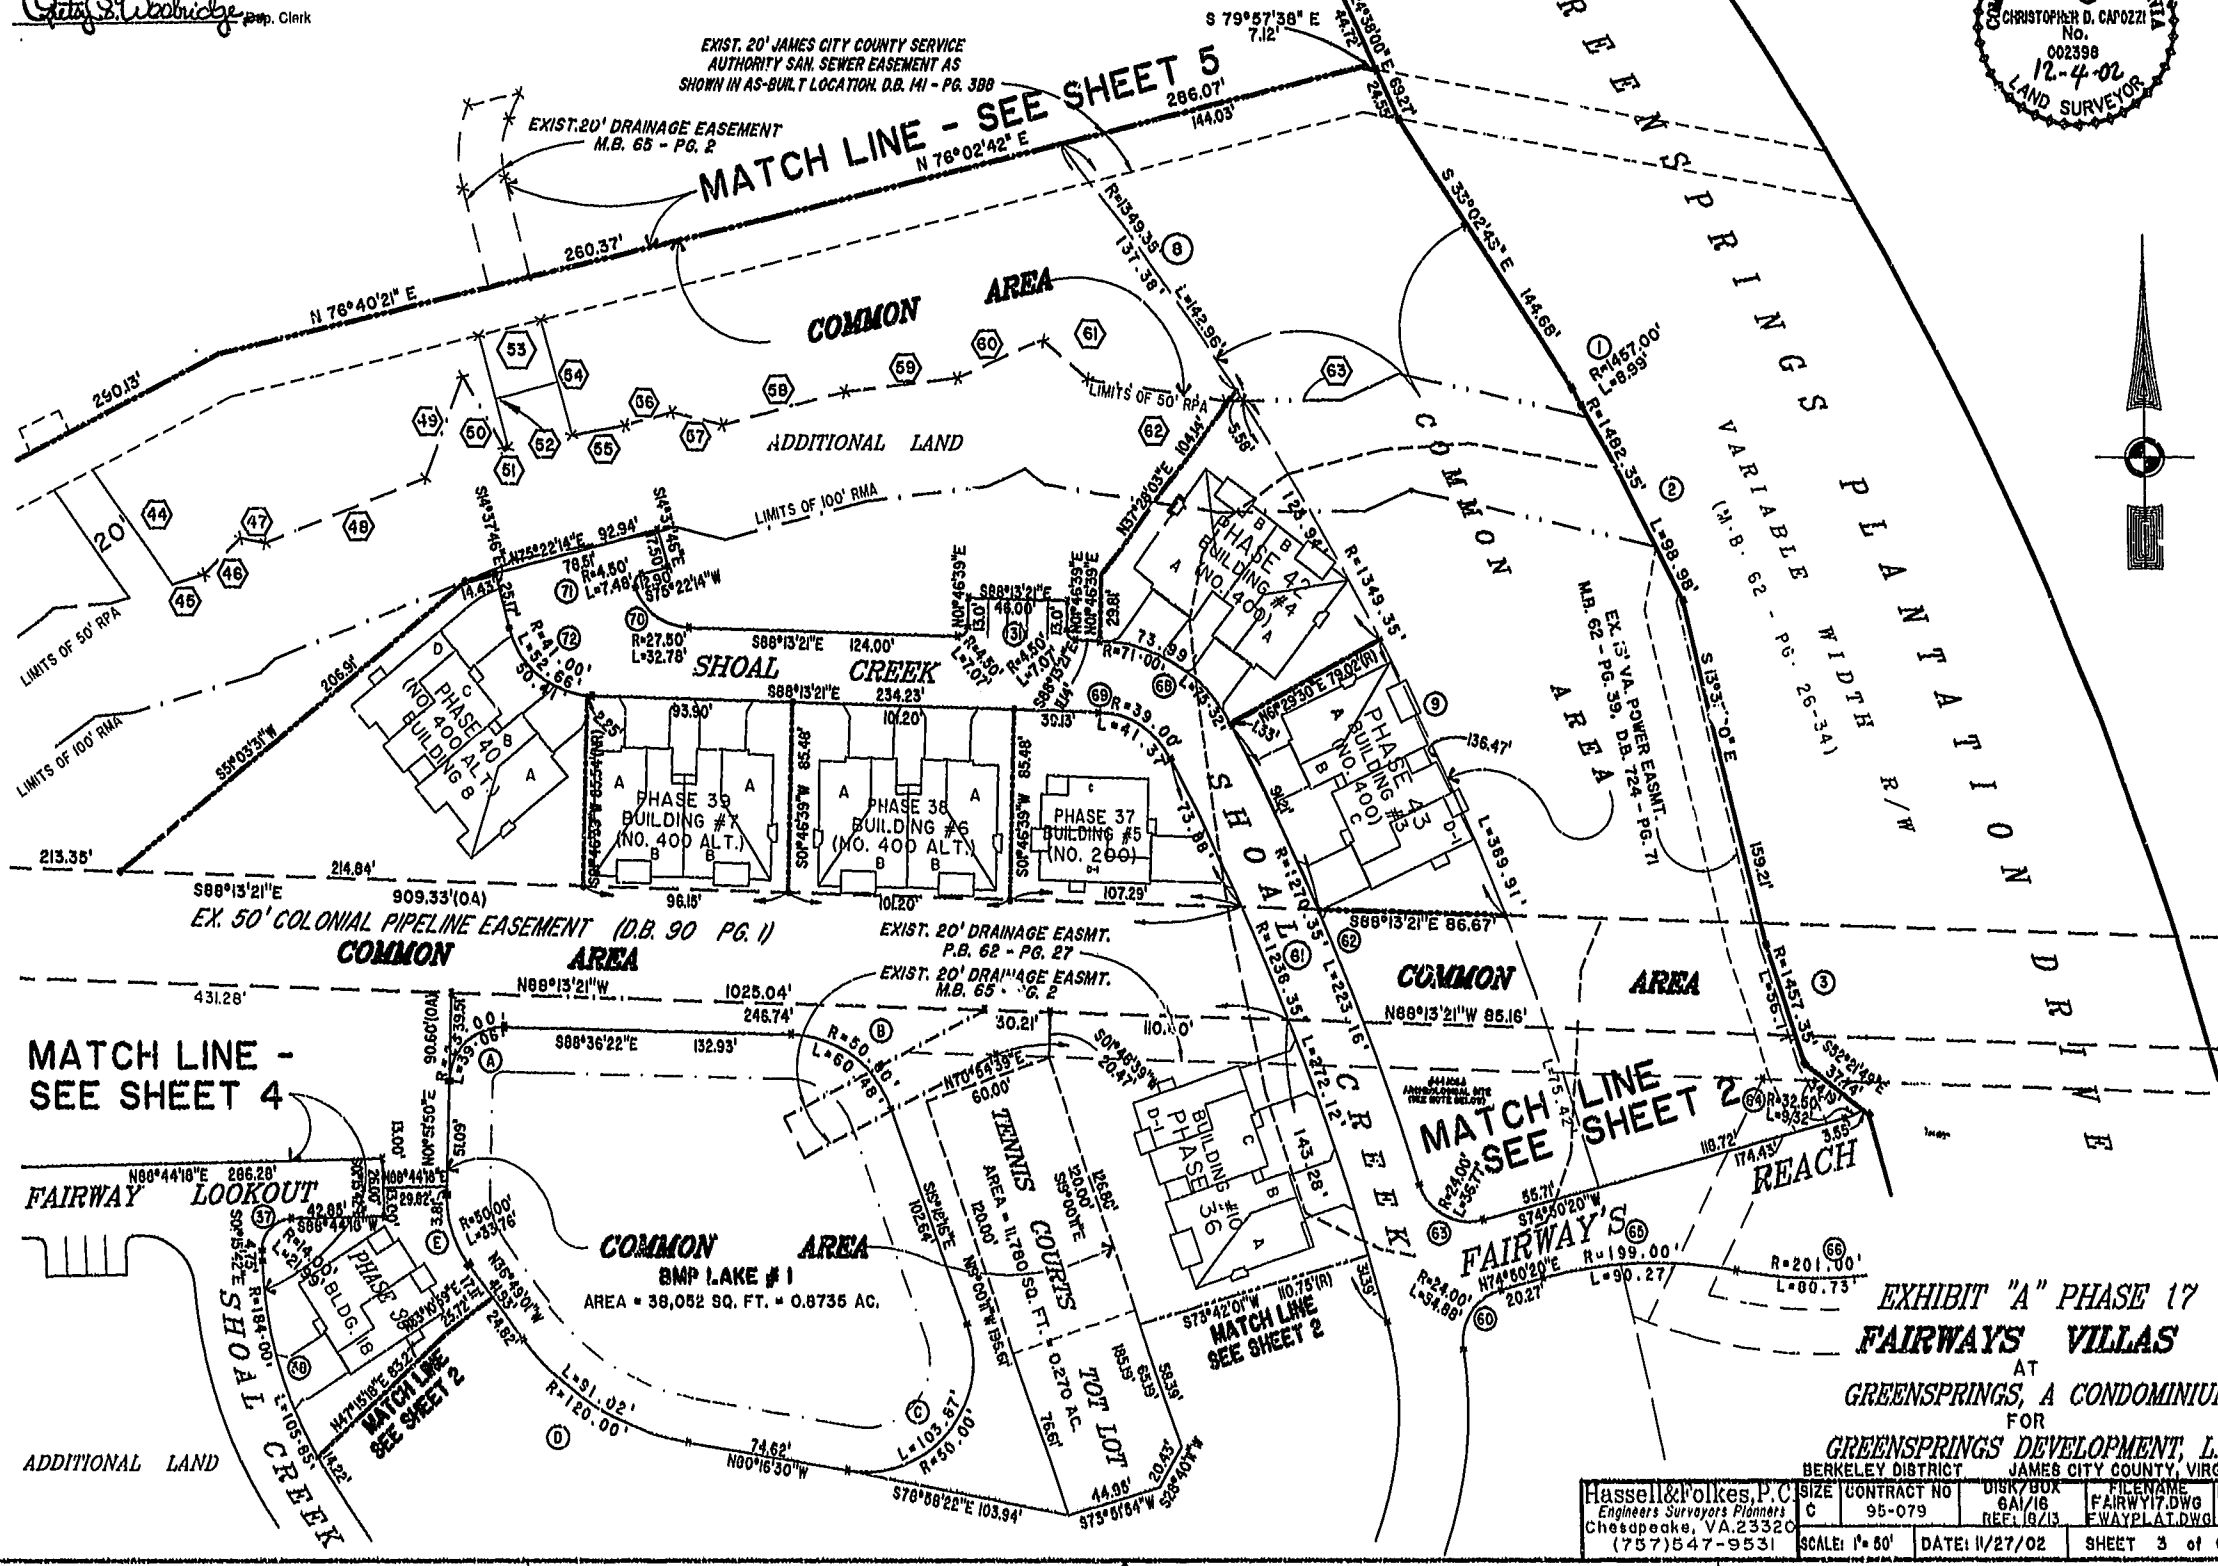


EXHIBIT "A" PHASE 17
FAIRWAYS VILLAS
AT
GREENSPRINGS, A CONDOMINIUM
FOR
GREENSPRINGS DEVELOPMENT, L.C.
BERKELEY DISTRICT JAMES CITY COUNTY, VIRGINIA

Hassell & Polkes, P.C. Engineers Surveyors Planners Chesapeake, VA 23320 (757)547-9531	SIZE: C CONTRACT NO: 95-079	DATE: 11/27/02	DISK/BOX: 6A/18 REF: 18/13	FILE NAME: FAIRWAY17.DWG E WAYPLAT.DWG	REV.
SCALE: 1"=50'	DATE: 11/27/02	SHEET 3 of 6			