

#030007099

City of Williamsburg & County of James City
 Circuit Court: This PLAT was recorded on
 7 March 2003
 at 11:34 AM PM, PB 29 PG 73-74
 DOCUMENT # 030007099
 BETSY B. WOOLFRIDGE, CLERK
 Cathy S. Woodbridge, Rep. Clerk

46-1-01-0-0001
 "GREENSPRINGS PLANTATION"
 (DB 322, PG 254)

EXIST. 20' JAMES CITY COUNTY SERVICE
 AUTHORITY SAN. SEWER EASEMENT AS
 SHOWN IN AS-BUILT LOCATION, D.B. 141 - PG. 388

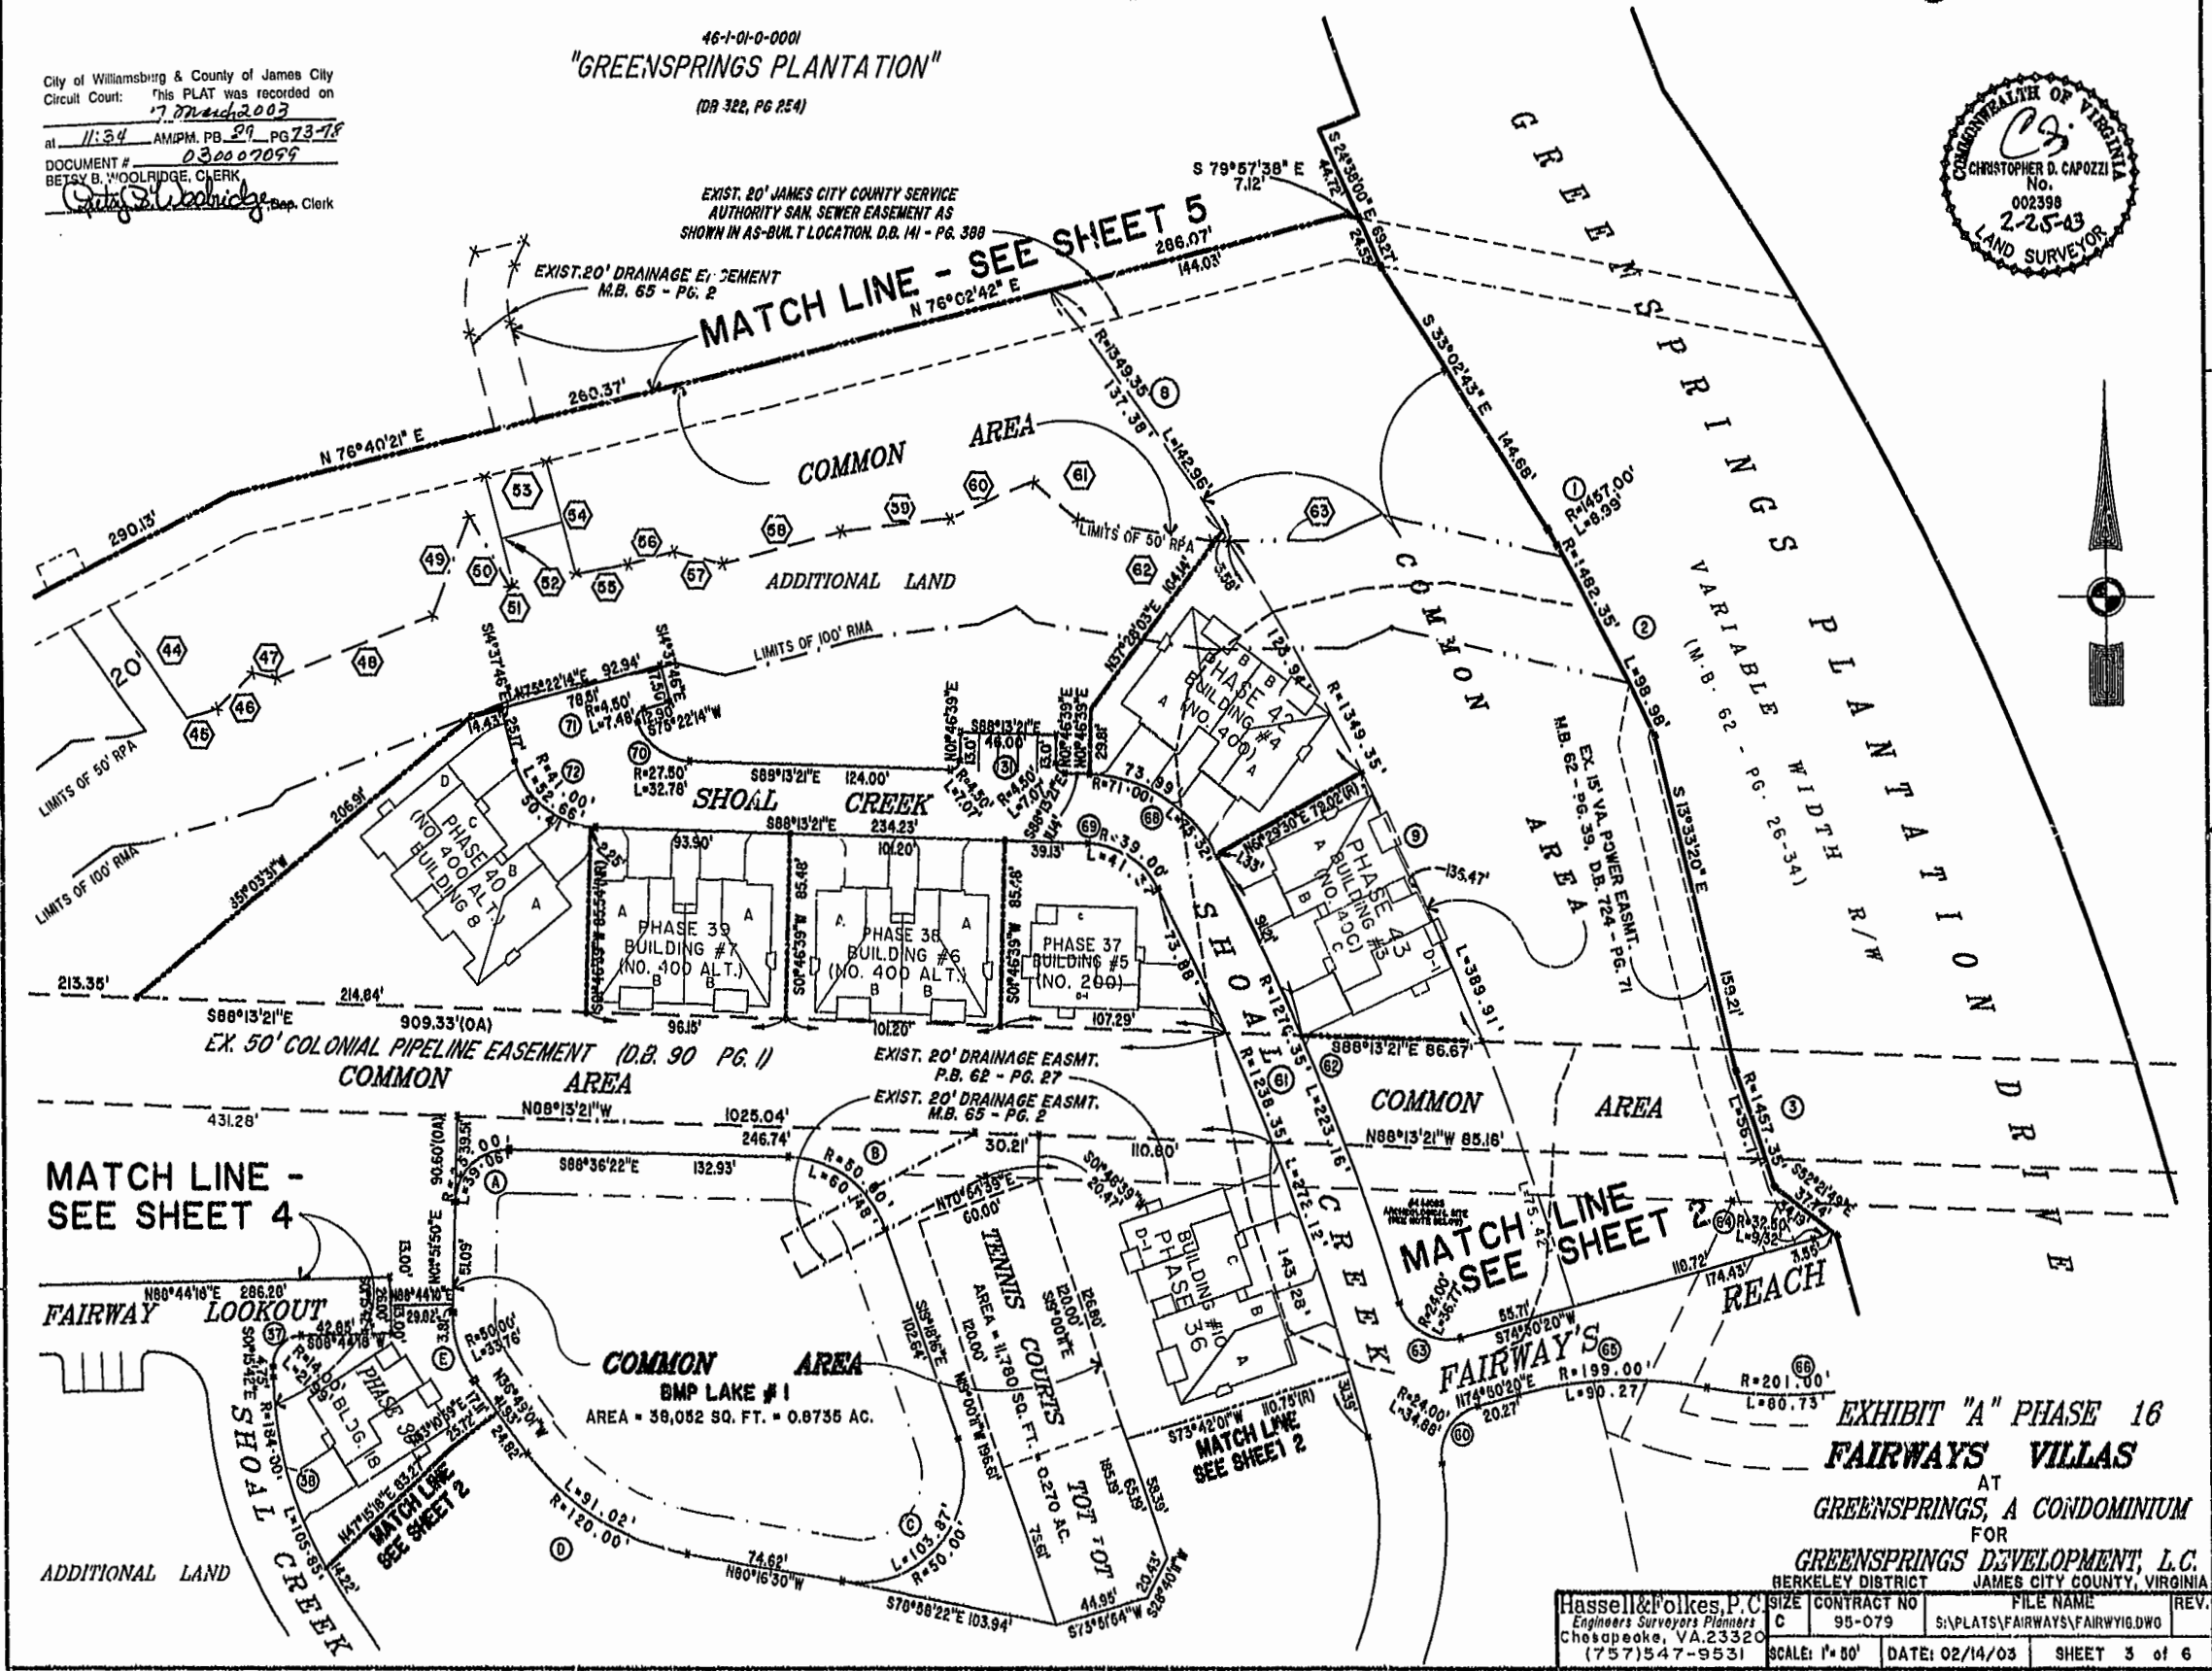


EXHIBIT "A" PHASE 16
 FAIRWAYS VILLAS
 AT
 GREENSPRINGS, A CONDOMINIUM
 FOR
 GREENSPRINGS DEVELOPMENT, L.C.
 BERKELEY DISTRICT JAMES CITY COUNTY, VIRGINIA

Hassell & Polkes, P.C. Engineers Surveyors Planners Chesapeake, VA 23320 (757) 547-9531	SIZE: C CONTRACT NO: 95-079	FILE NAME: S:\PLATS\FAIRWAYS\FAIRWY16.DWG	REV.
SCALE: 1"=50'	DATE: 02/14/03	SHEET 3 of 6	