


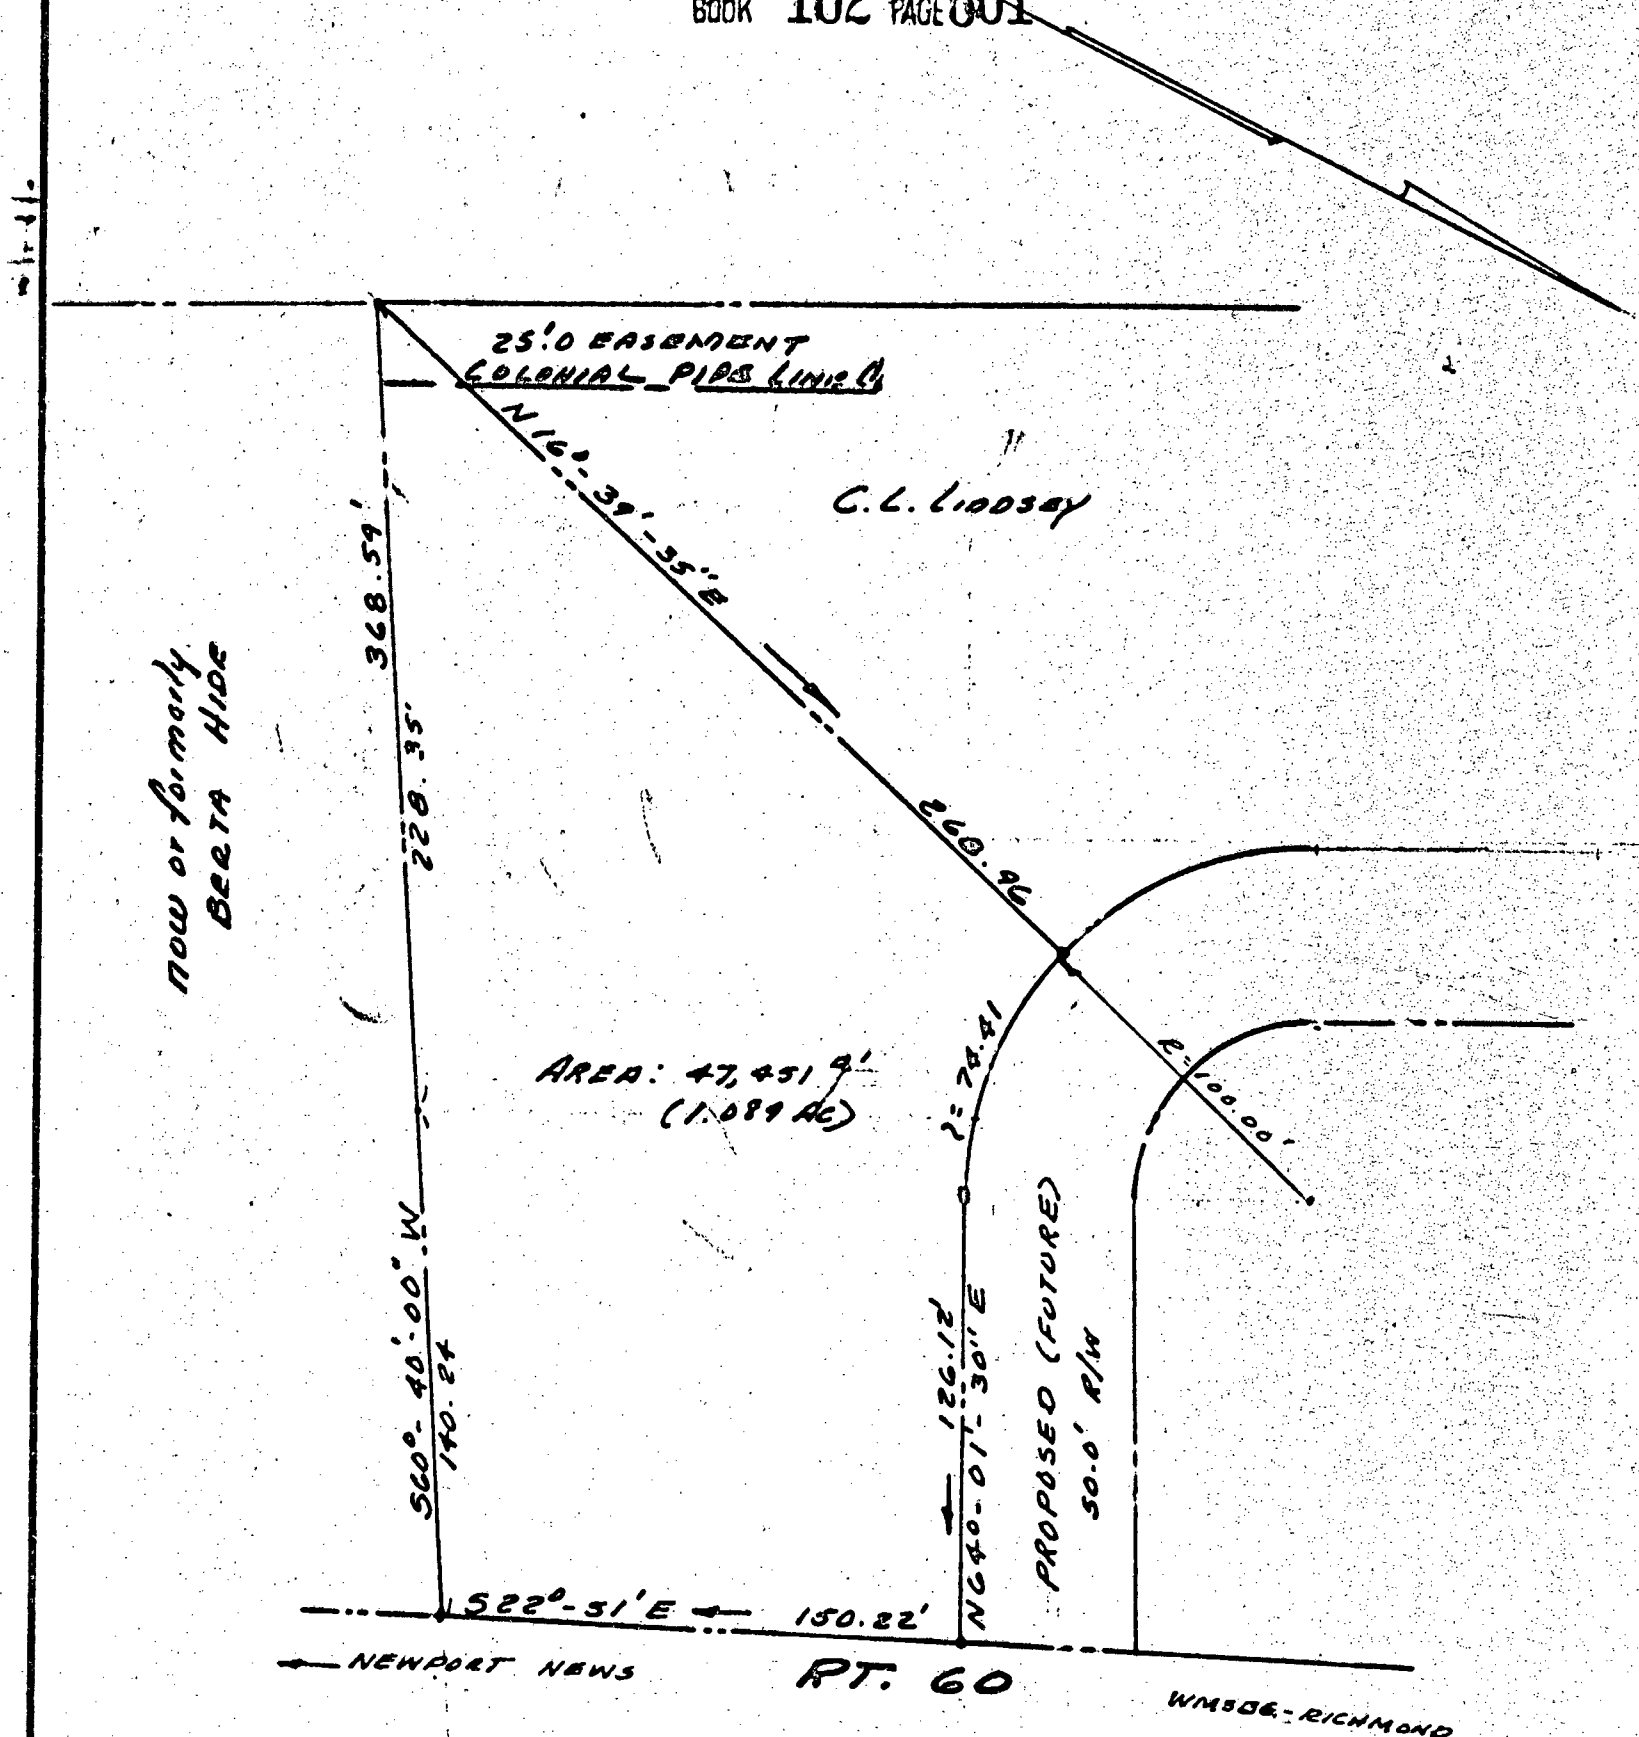

THIS survey and plat from survey of this tract by W.O. THOMAS C.L.S. dated OCT 31-1958

This subdivision is approved by the undersigned in accordance with the existing subdivision regulations and may be committed to record.

Signed Richard S. Choddy Agent
Date 9/20/65

PLAT OF PART OF THE PROPERTY
of
C.L. LINDSEY

JAMES CITY COUNTY

VIRGINIA

TO BE CERTIFY THAT ON 9/17/65
I HAVE SURVEYED THE PROPERTY SHOWN ON THIS PLAT AND THAT THE TITLE LINES AND THE PLACES OF THE BUILDINGS ARE AS SHOWN ON THE PLAT. THE BUILDINGS STAND STRICTLY WITHIN THE TITLE LINES AND THERE ARE NO OTHER BUILDINGS ON THE PROPERTY EXCEPT AS SHOWN.

A. H. Andrews
A. H. ANDREWS, CERTIFIED CIVIL ENGINEER

DATE: 9-9-65

SCALE: 1"=60.0'