


COLONIAL PARK SUBDIVISION

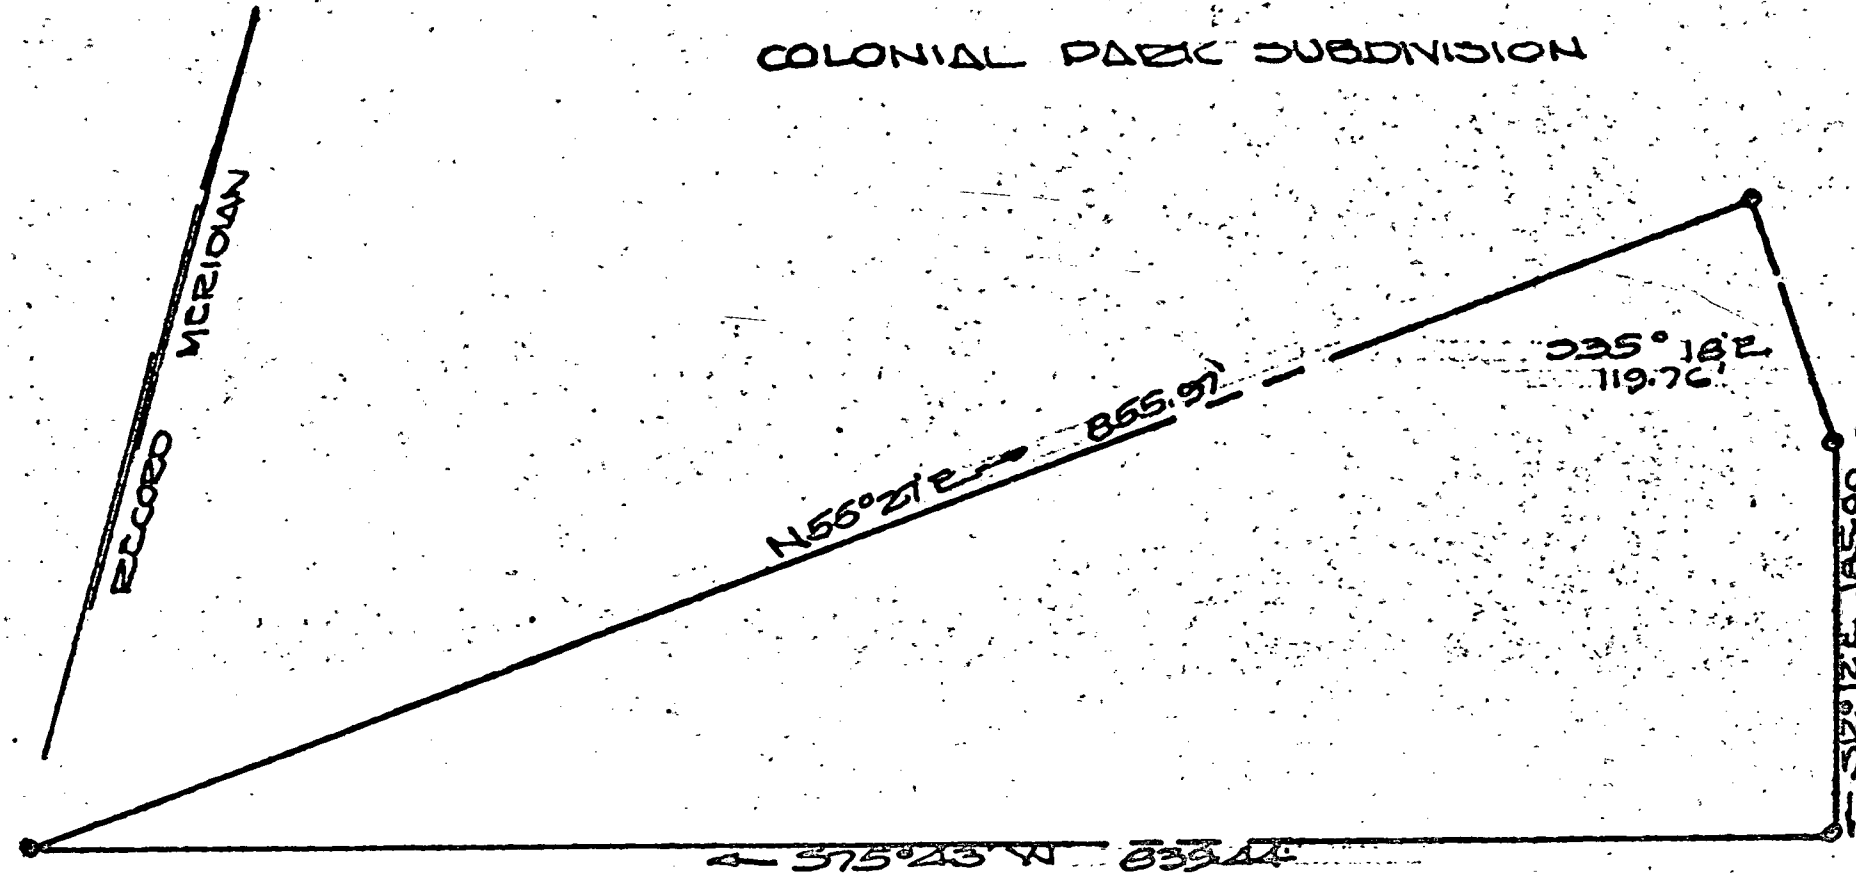

L. B. ELO CROSS

RUBY COOK

E. M. LUSH

This plat is approved by the undersigned in accordance with existing subdivision regulations and may be committed to record.

9/23/66
Date

[Signature]
Agent or Representative of
Governing Body

JAMESTOWN DIST. JAMES CITY COUNTY
VIRGINIA
PLAT SHOWING BOUNDARY SURVEY OF
PART OF THE SAMUEL F. IVES TRACT
BASED ON THE E. B. CARTWRIGHT
SURVEY OF FEB. 6 1963.
SEPTEMBER 13 1966 SCALE 1"=100'
AREA 2.98 ACRES
IRON PIPE MARKERS SHOWN

VINCENT D. McWARR
WILLIAMSBURG, VIRGINIA
REGISTERED PROFESSIONAL
LAND SURVEYOR
EXPIRATION DATE 1969
1964, EXPIRATION 1969

Vincent D. McWarr C.E.

NPD