


This subdivision is approved by the undersigned in accordance with existing subdivision regulations and may be committed to record.

Signed *Howard Wallace* HOWARD WALLACE

Date 3/15/68

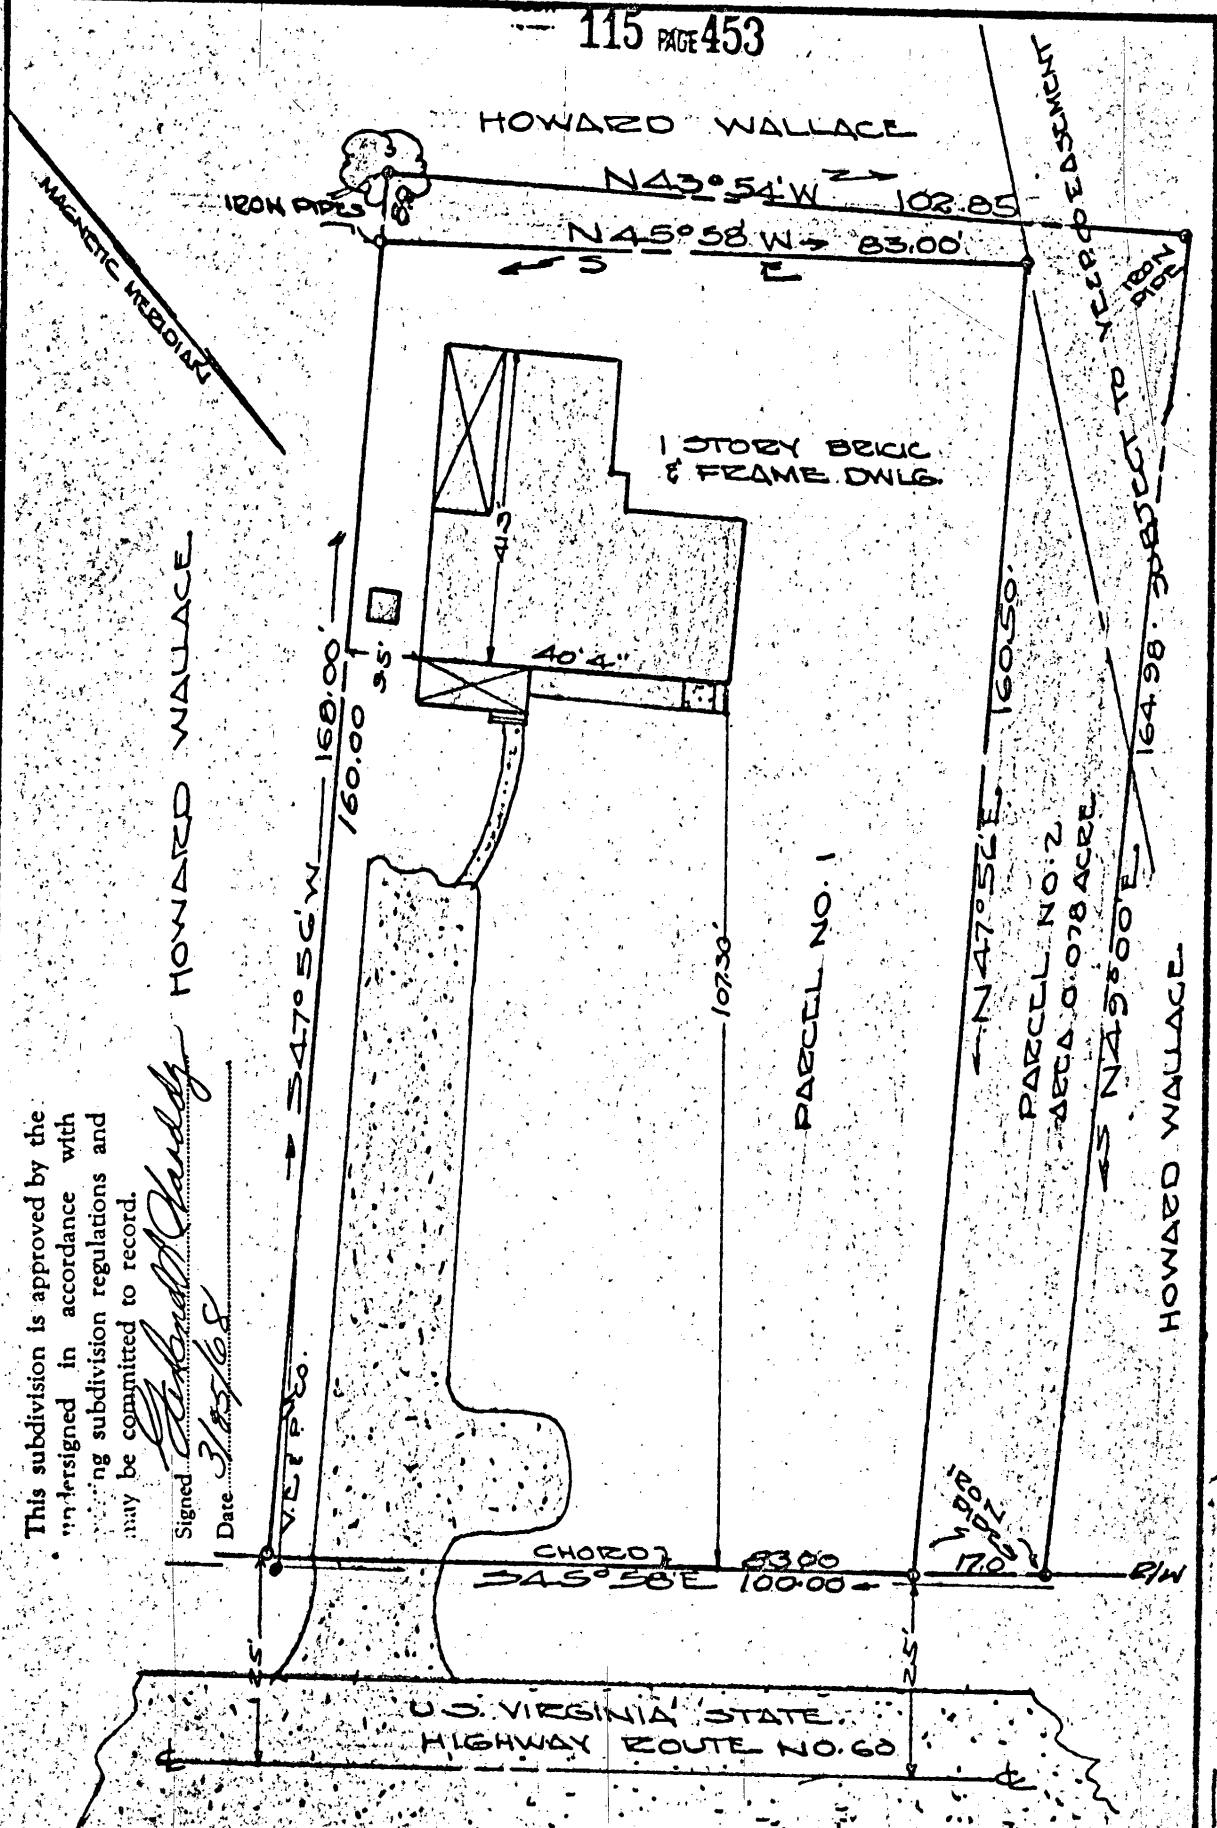

JAMESTOWN DIST. JAMES CITY COUNTY VIRGINIA
 PLAT SHOWING BOUNDARY SURVEY AND LOCATION OF IMPROVEMENTS LAND STANDING IN THE NAME OF DANIEL L. AND MARIAN W. ROBERTS DECEMBER 16, 1965 SCALE 1" = 20'.
 IRON PIPE MARKERS SHOWN & REVISIT MARCH 12, 1968 TO SHOW PARCEL NO. 2 FOR CONVEYANCE TO DANIEL L. AND MARIAN W. ROBERTS

ROBERT L. ROBERTS
 JAMES CITY COUNTY, VIRGINIA
 REGISTERED PLATTE
 LAND SURVEYOR
 HIGHWAY ENGINEER
 CIVIL ENGINEER

Howard Wallace, Jr.

7043

MRS. D. ROBERTS