


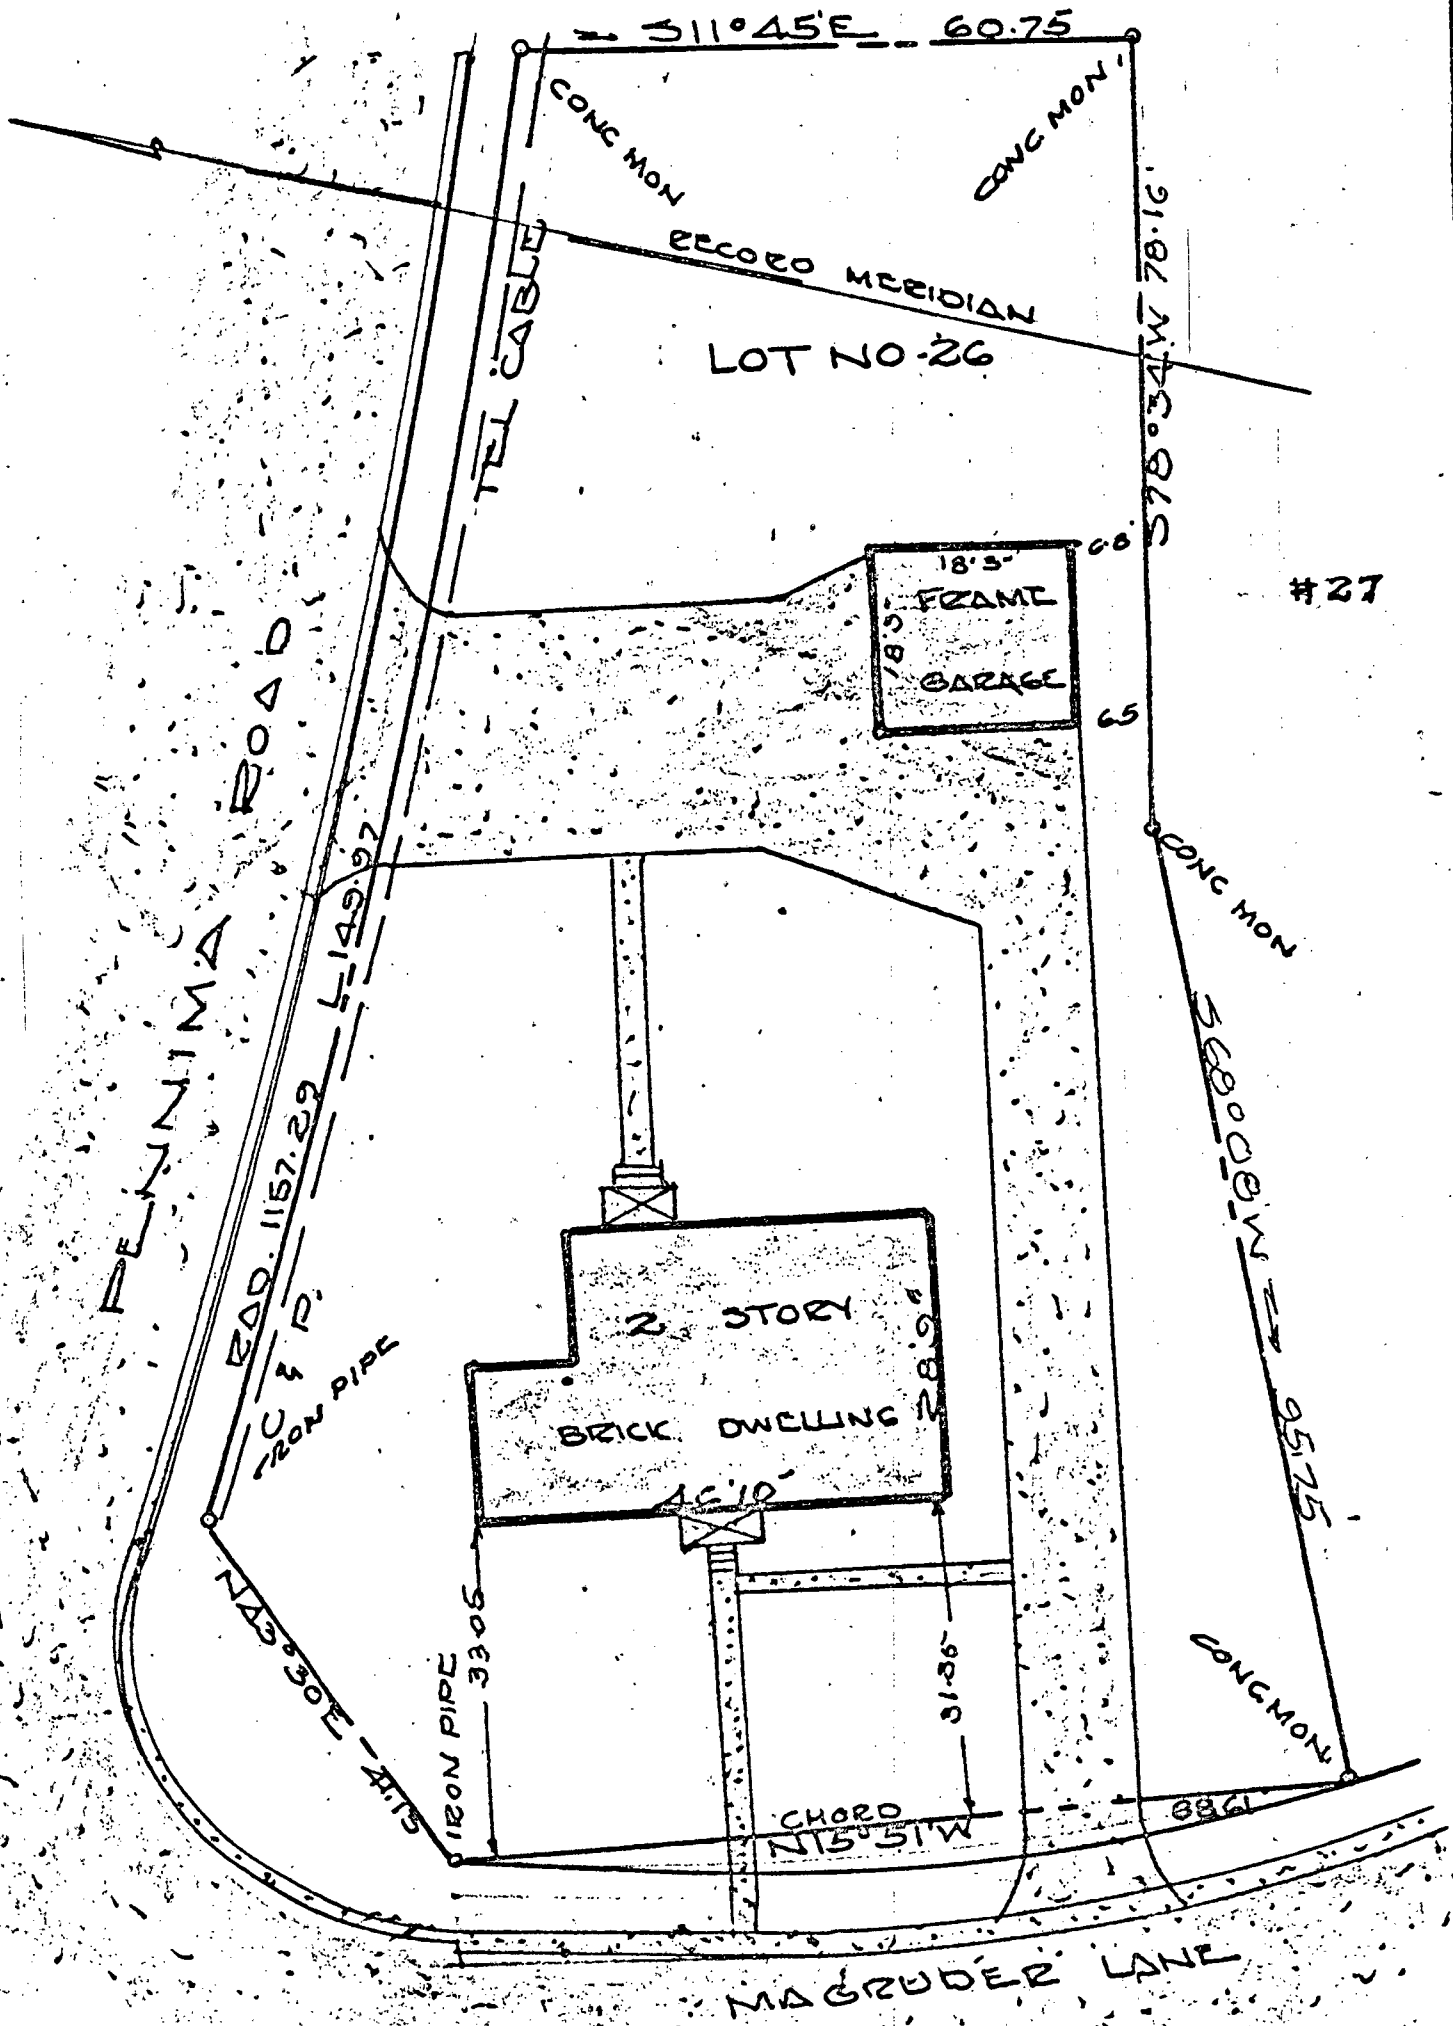

SURVEYED FOR
DOUGLAS L. AND
MARY A. JOHNSON

VINCENT D. McMAHUS
WILLIAMSBURG, VIRGINIA

REGISTERED VIRGINIA
LAND SURVEYOR 191
HIGHWAY ENGINEER 191
CIVIL ENGINEER 1919

Vincent D. McMahon C.E.

JAMESTOWN DIST. JAMES CITY
COUNTY VIRGINIA
MAGRUDER HEIGHTS SUBDIVISION
PLAT SHOWING BOUNDARY SURVEY &
IMPROVEMENTS LOT NO. 26.
RECORD PLATS, BOTH SUBDIVISION
AND COURT ORDER, HEIMLICH VS
TINKHAM, ARE INCOMPLETE ABOVE
IS AN INTERPRETATION BASED ON MARKERS
FOUND AND PARTIAL DESCRIPTION BY
THE COMMONWEALTH
JUNE 6 1968 SCALE 1"=20'