


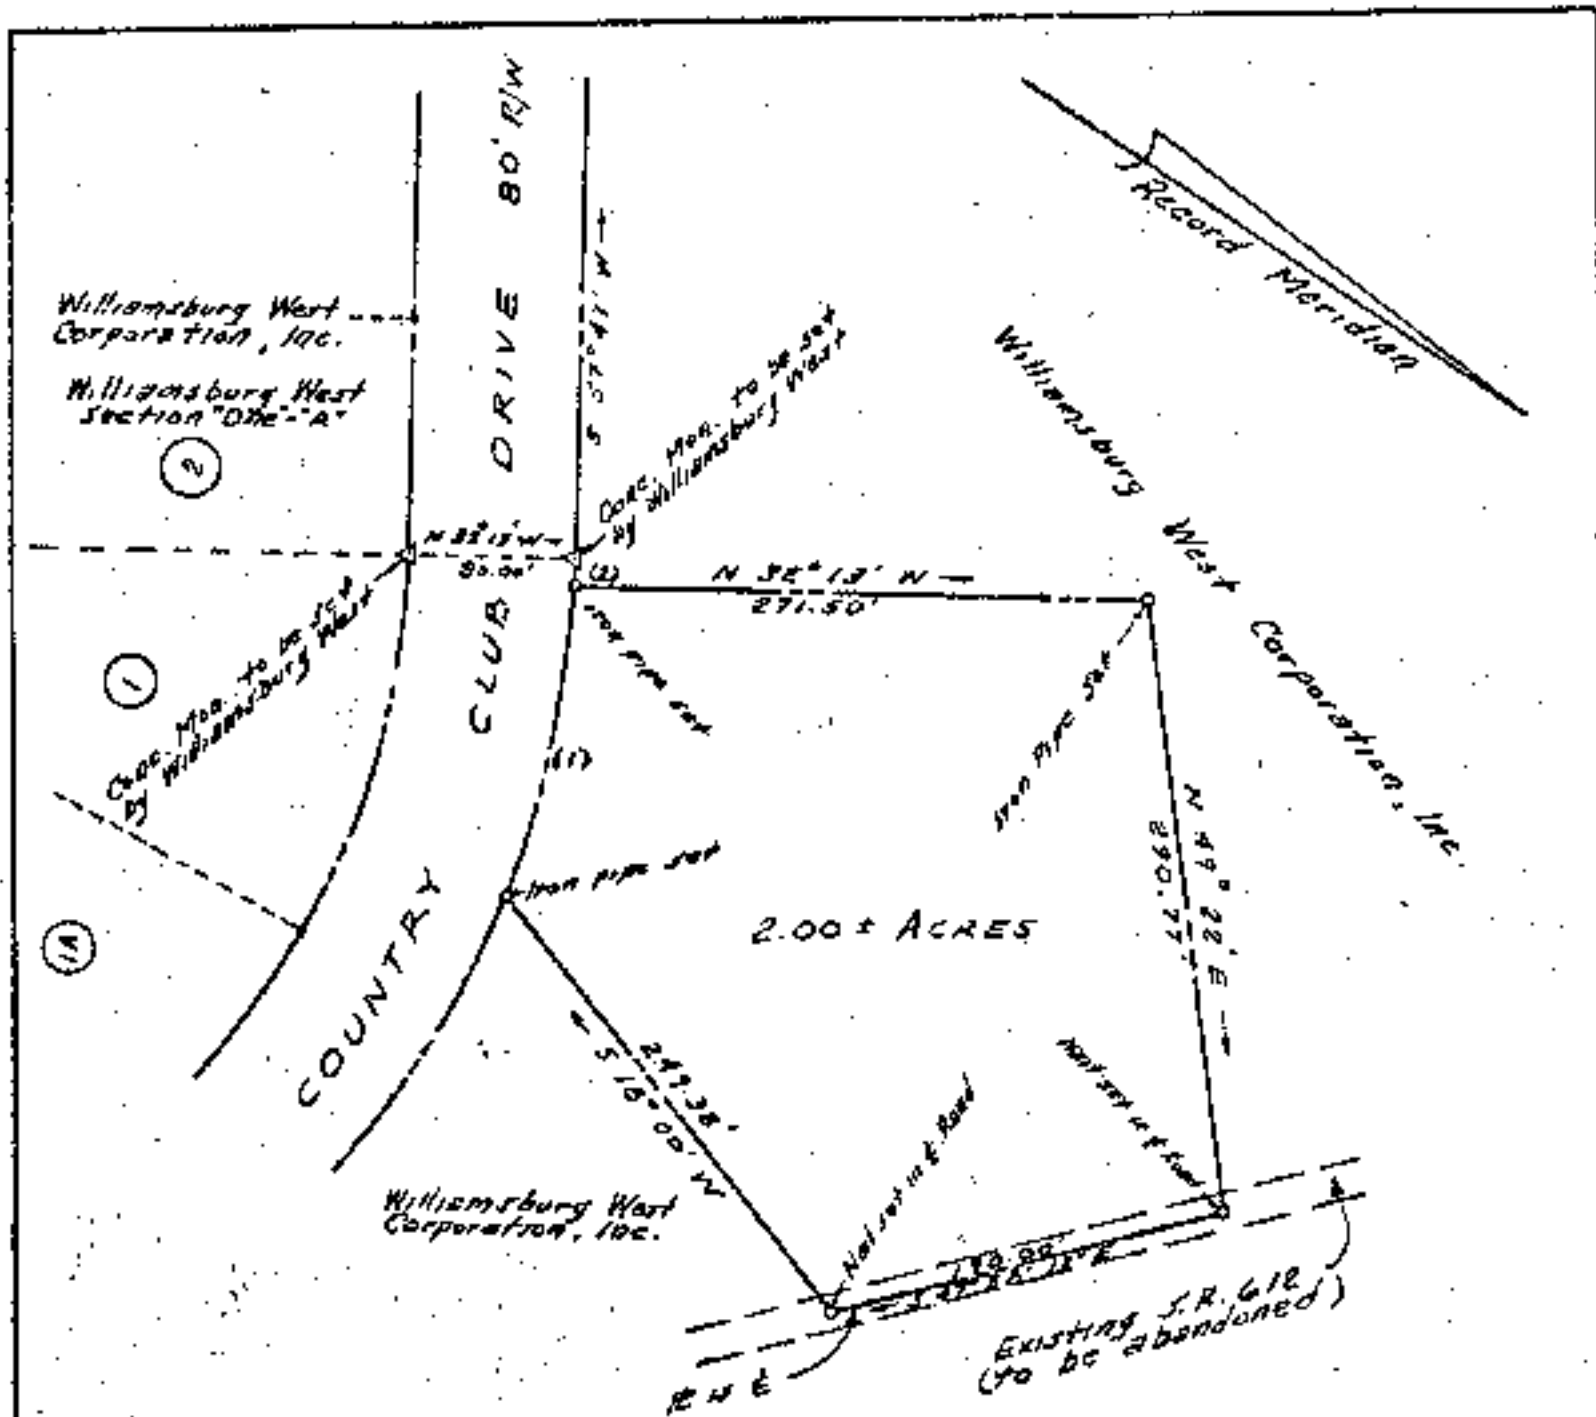

CURVE DATA TABLE	
CURVE (1)	CURVE (2)
Radius = 450.00'	450.00'
Delta = 19° 05' 54"	01° 21' 40"
Arc = 159.00'	12.00'
Tan. = 75.70'	6.00'
Chord = 149.30'	12.00'
Ch. Ang = S 68° 51' 37" W	S 59° 18' 40" W

This subdivision is approved by the undersigned in accordance with existing subdivision regulations and may be committed to record.

Signed Garland S. Haddy
Date 9/13/68



PLAT
Showing Property
to be conveyed from
WILLIAMSBURG WEST CORP., INC.
to
LILLIAN MAE & ERNEST BAZZLE
Berkeley Magisterial District
James City County, Virginia
Scale: 1"=100' May 29, 1968
MARTIN. CLIFFORD & ASSOCIATES
Engineers & Consultants
P.O. Box 394 Williamsburg, Va.
Phone: 229-5588