


This subdivision is approved by the undersigned in accordance with subdivision regulations and shall be committed to record.

Signed: *[Signature]*
Date: 9/25/69

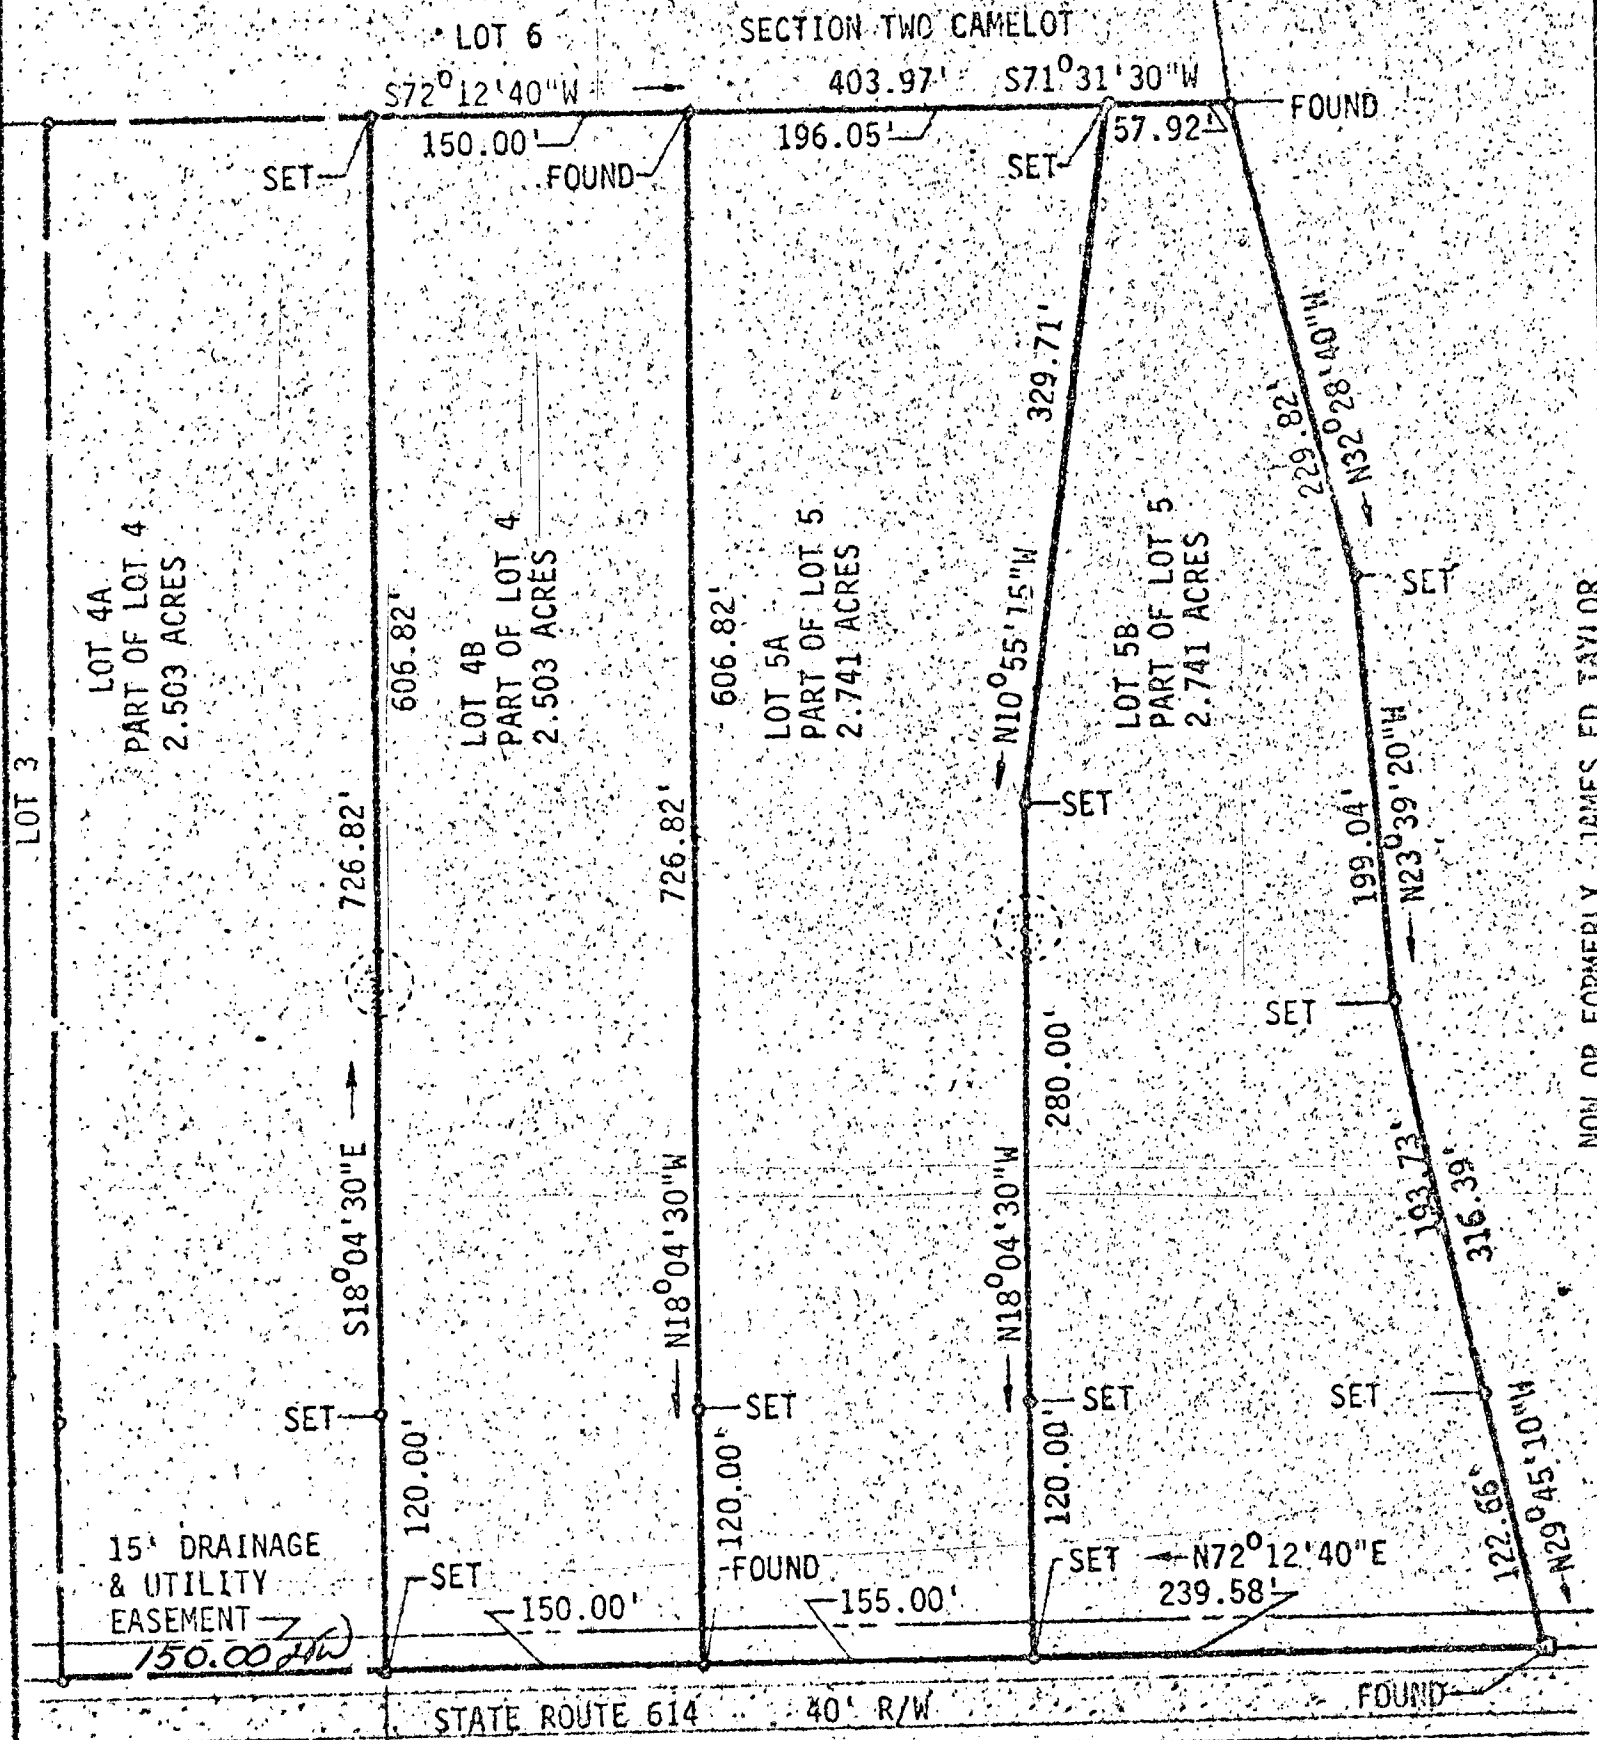

NOT OR FORMERLY JAMES ED TAYLOR

570.21' TO RUTH LA.
L.V. WOODSON & ASSOCIATES, ENGINEERS & SURVEYORS, P.O. BOX 633 WILLIAMSBURG, VIRGINIA 23185
LEGEND: IP=IRON PIN, MON=MONUMENT, ---=PROPERTY LINE, ---=CENTERLINE, ---=EASEMENT LINE
PLAT SHOWING THE SUBDIVISION OF LOTS 4 & 5, SECTION TWO, CAMELOT SUBDIVISION, STANDING IN THE NAME OF CALE REALTY OF WILLIAMSBURG, AND LYING IN BERKELEY DISTRICT, JAMES CITY COUNTY, VIRGINIA
SCALE 1"=100' REF. CLOSURE -- DATE: APRIL 18, 1969 AREA 7.985 AC.
J.O.183