


This subdivision is approved by the undersigned in accordance with subdivision regulations and shall be committed to record.

Signed: *James Ed Taylor*
 Date: 9/25/69

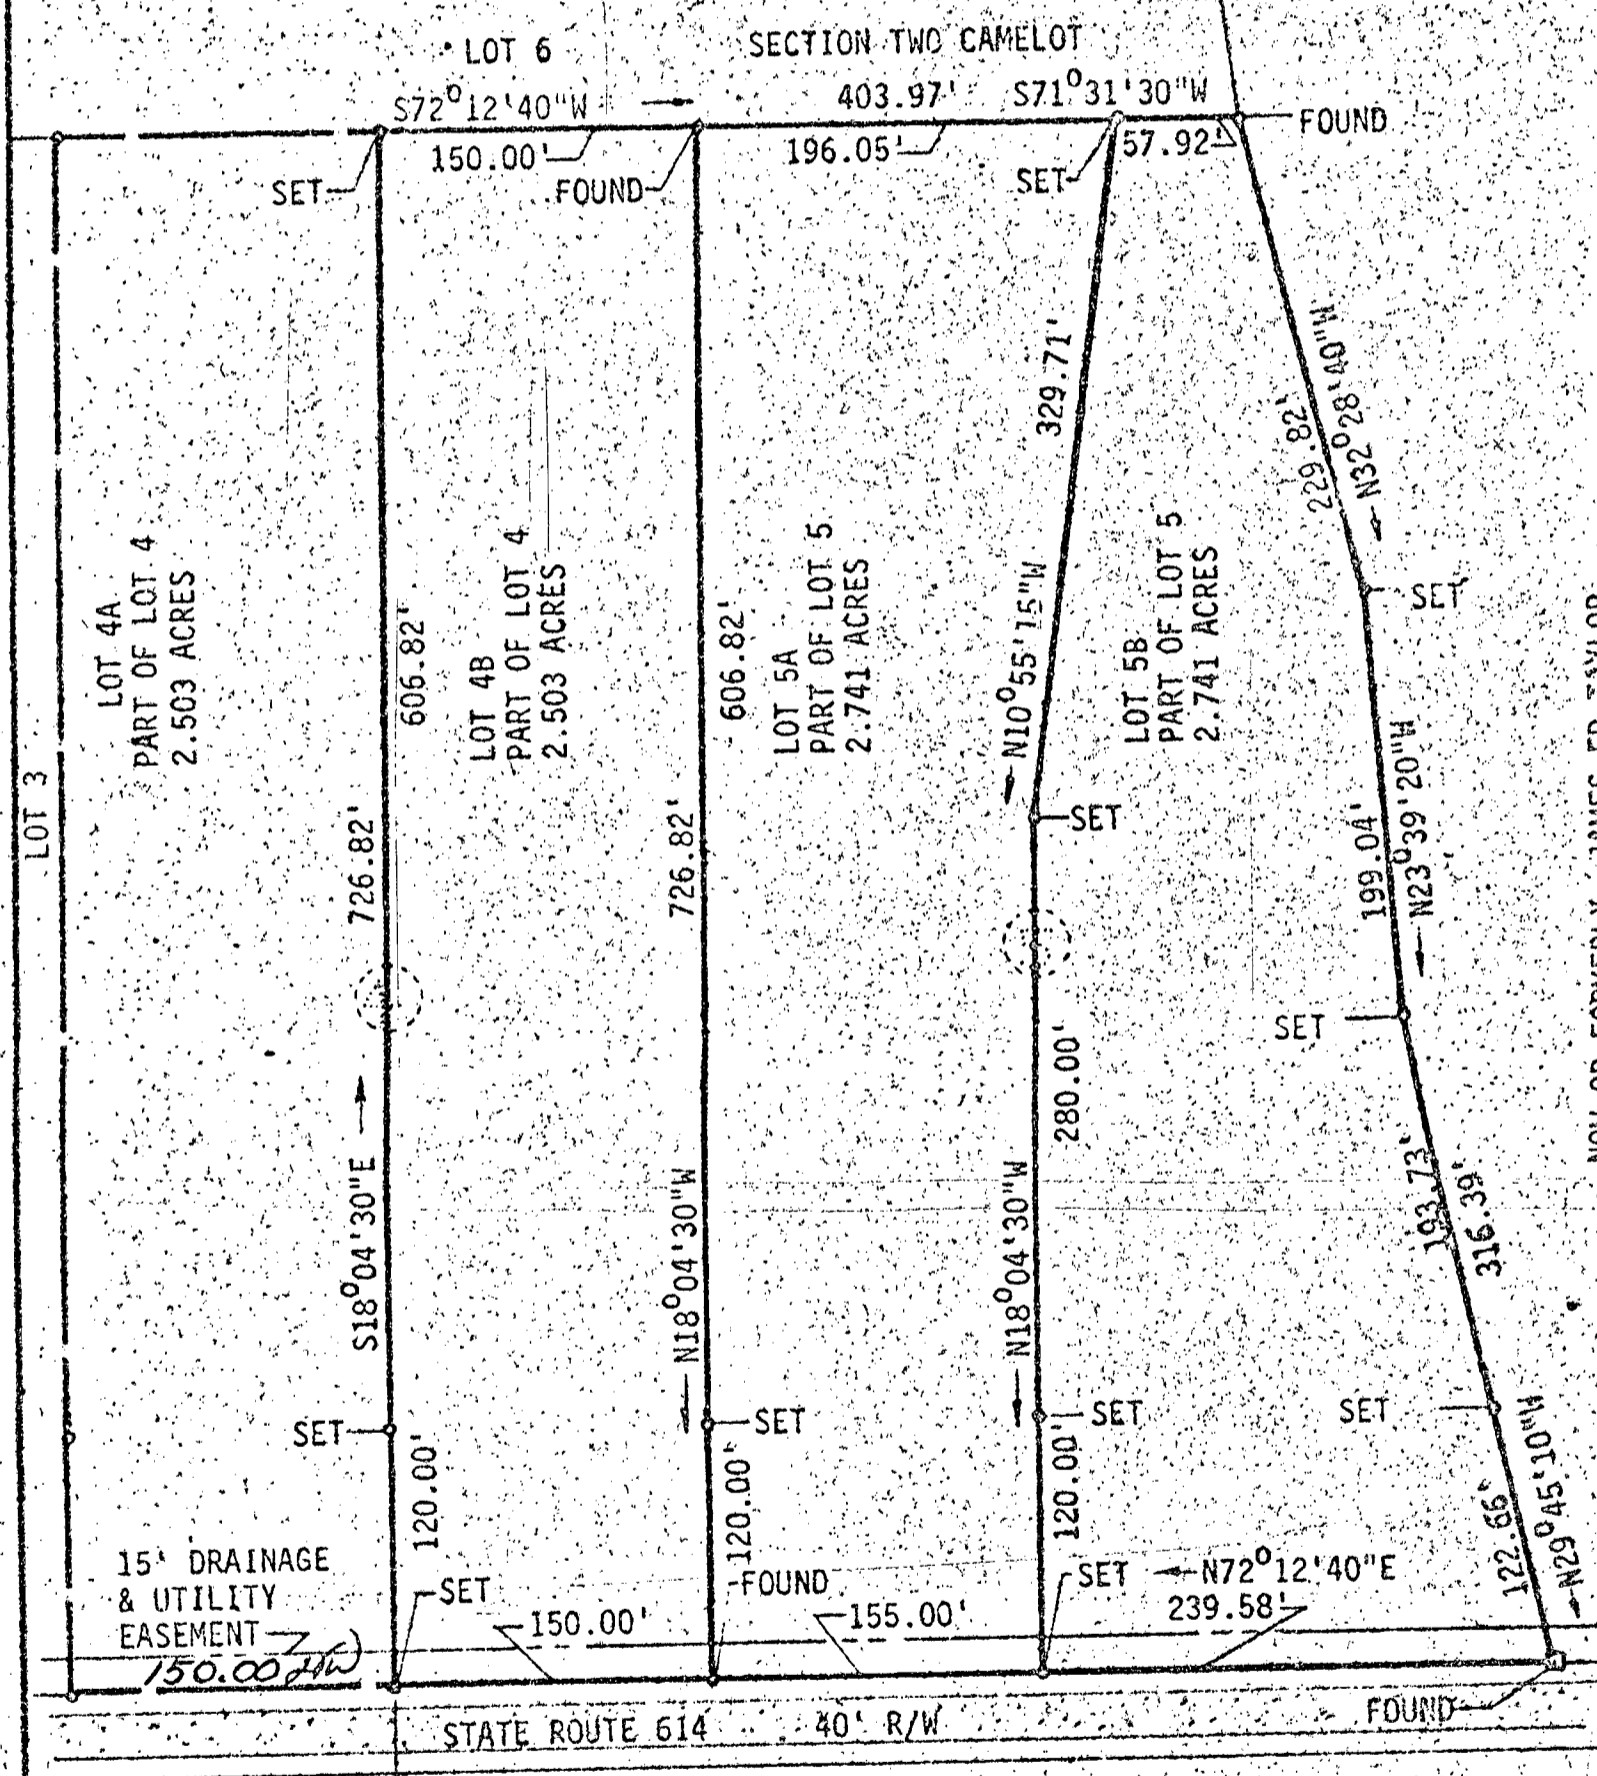

NOV OR FORMERLY JAMES ED TAYLOR

L. V. WOODSON & ASSOCIATES, ENGINEERS & SURVEYORS, P.O. BOX 633 WILLIAMSBURG, VIRGINIA 23185

LEGEND: IP=IRON PIN, M=MONUMENT, —=PROPERTY LINE, ---=CENTERLINE, - - - =EASEMENT LINE

PLAT SHOWING THE SUBDIVISION OF LOTS 4 & 5, SECTION TWO, CAMELOT SUBDIVISION, STANDING IN THE NAME OF CALE REALTY OF WILLIAMSBURG, AND LYING IN BERKELEY DISTRICT, JAMES CITY COUNTY, VIRGINIA

SCALE 1"=100' REF: CLOSURE -- DATE: APRIL 18, 1969 AREA 7.985 AC.

J.O.183