


KOH. MESSON

CURVE DATA						
#	Δ	P	L	T	CH.	CH. BEC.
1	00°18'34"	5629.58'	30.40'	15.20'	30.40'	N 35°46'13"E
2	19°02'36"	270.00'	92.88'	46.90"	92.42'	508°29'37"N
3	57°36'48"	114.61'	103.24'	58.42'	99.79'	343°42'50"N

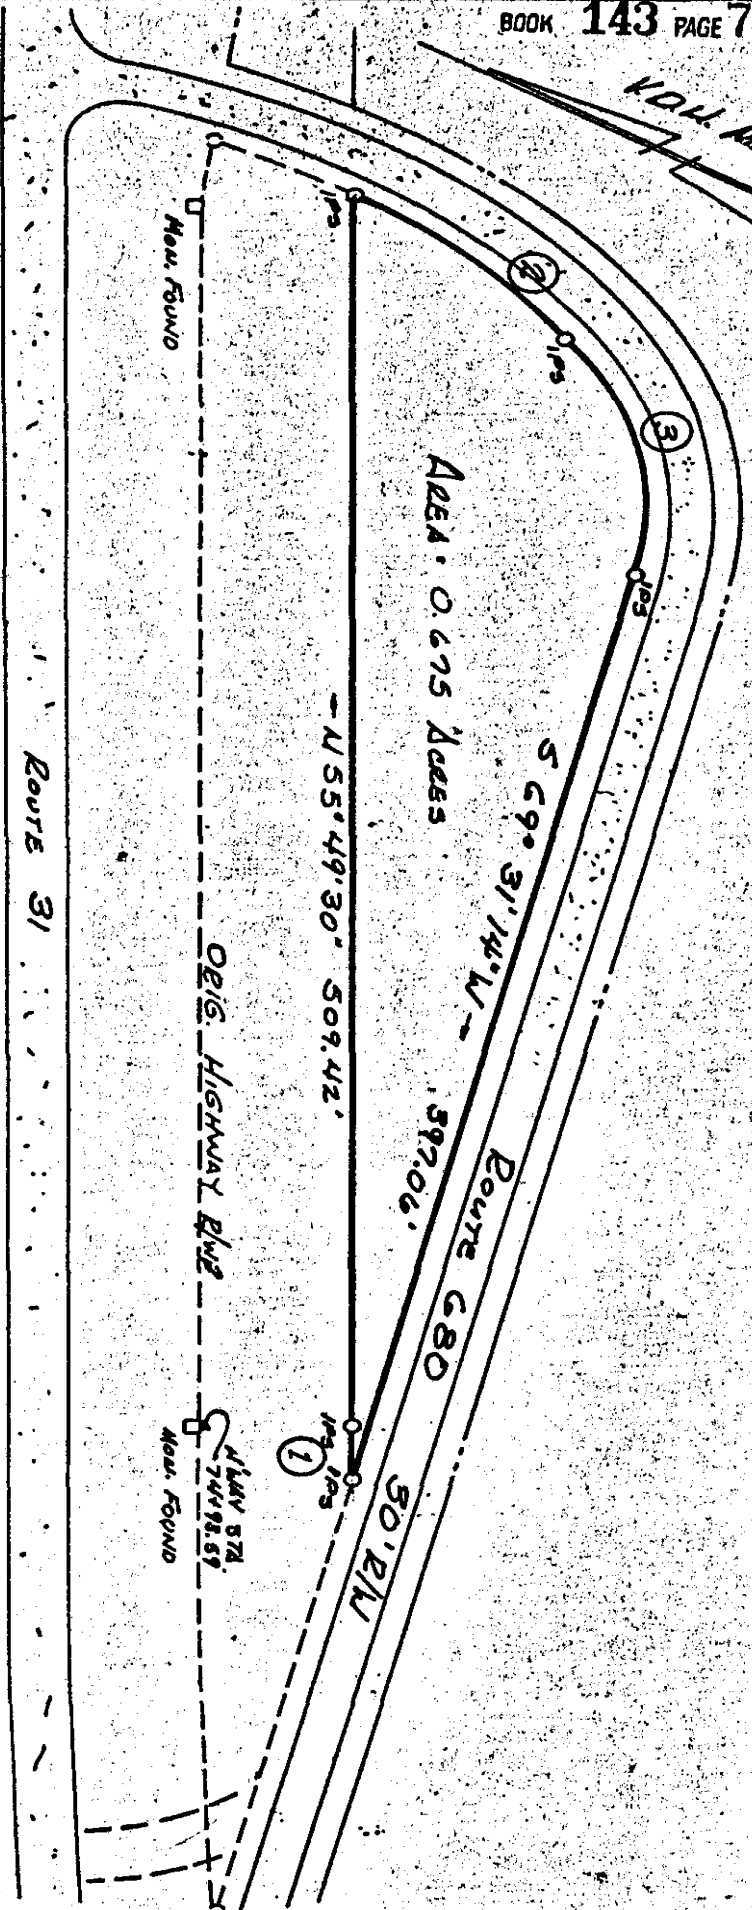

Notes:

BEARINGS AND DISTANCES
NEW PILES & MOUNTAINS @ CORNERS
AS SHOWN

REFERENCES:


DB 3/1

DB 63/214

DB 37/342

DB 55/290

NWY PB 1/25

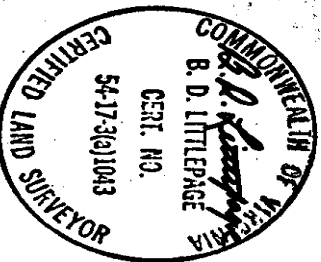

PLAT OF PROPERTY OF

F. L. FERNANDEZ

JAMES TOWN DISTRICT, JAMES CITY COUNTY
VIRGINIA

Scale 1" = 60'

Revised Date Dec. 7, 1972