


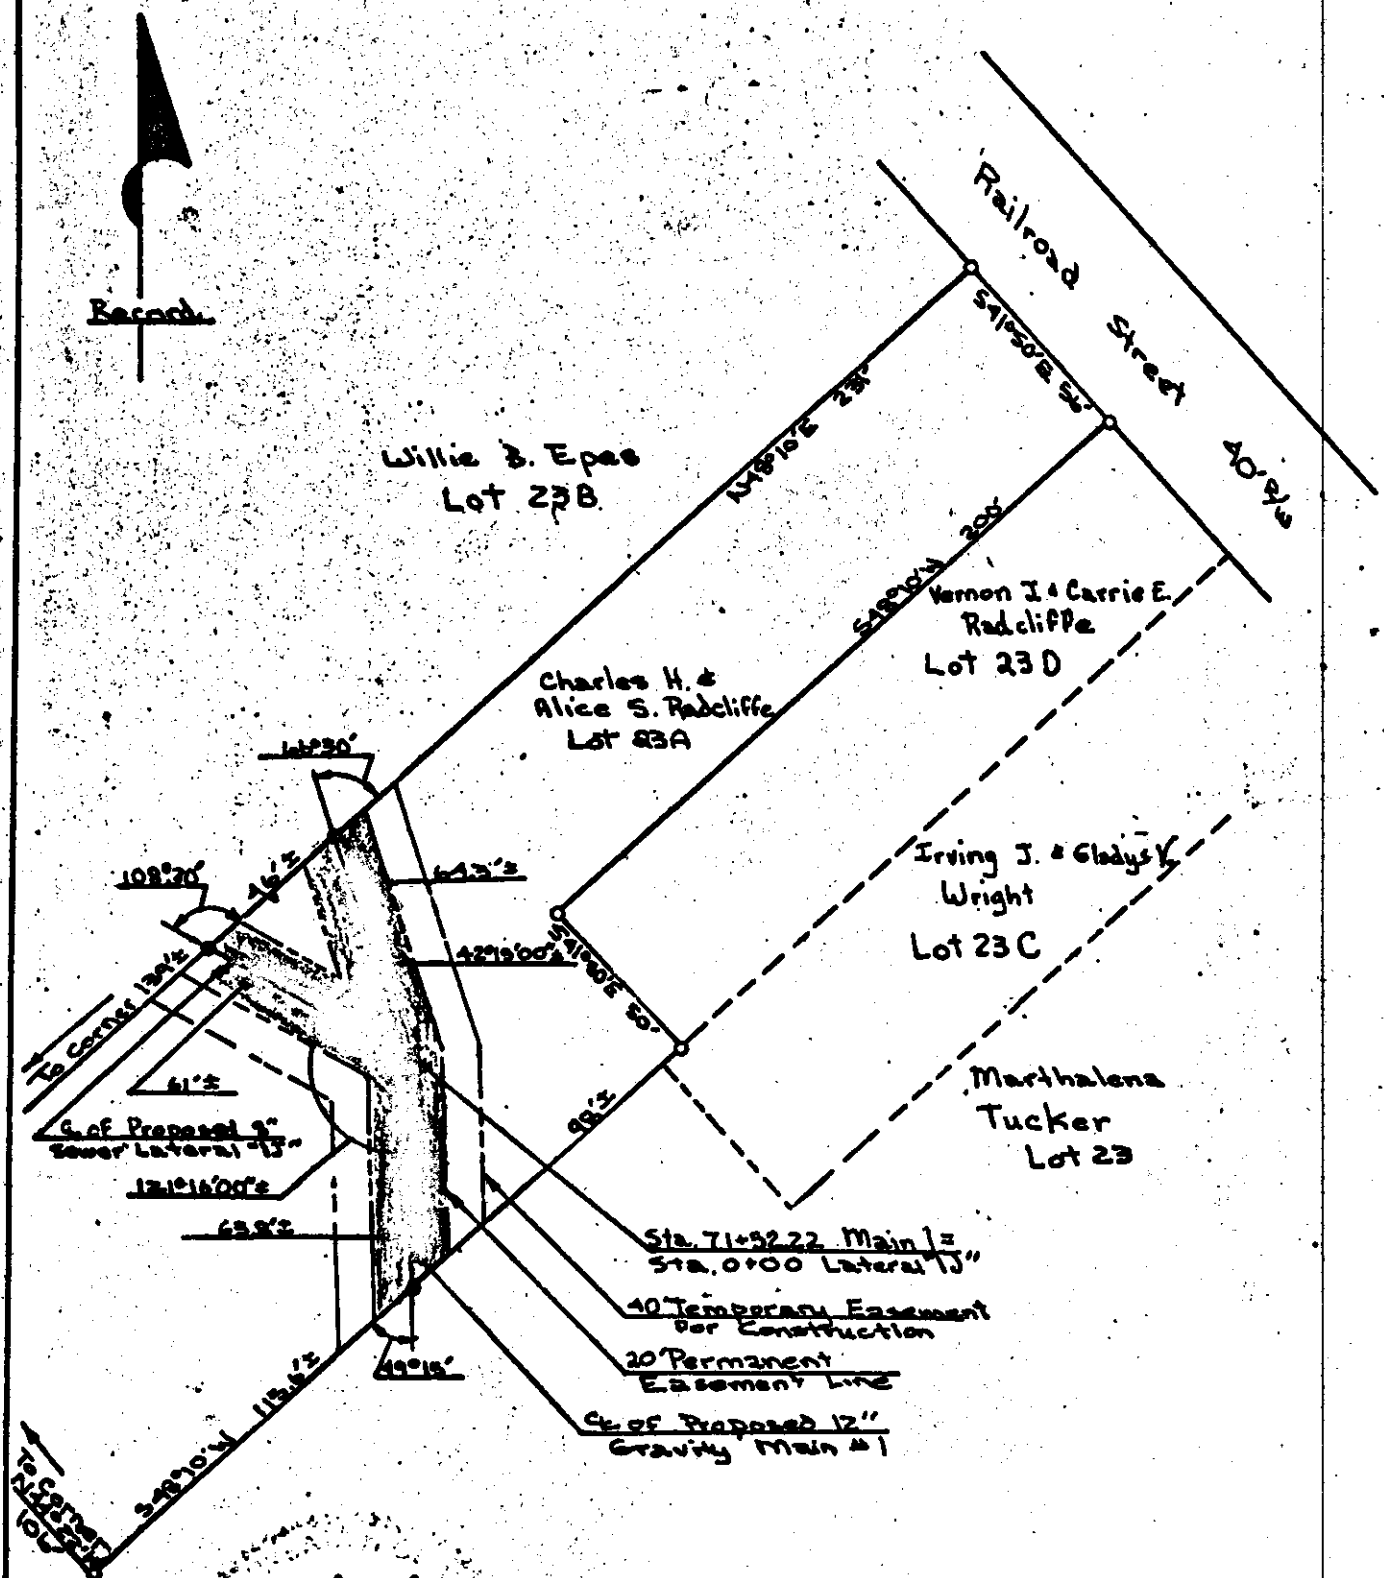

Note: This property acquired by dee from George B. and Mary A. Tabb. Recorded in DB 35-598, May 18, 1944 at the County Clerk's Office, James City County, Virginia.

Note: For further reference see P. B. 9, page 37.

7201-26 & "1J"-1

|                                                                         |                      |                       |          |                        |                 |  |  |
|-------------------------------------------------------------------------|----------------------|-----------------------|----------|------------------------|-----------------|--|--|
| DEWARD M. MARTIN & ASSOCIATES, INC.                                     |                      |                       |          | WILLIAMSBURG, VIRGINIA |                 |  |  |
| Legend                                                                  | ● = I.P. = Iron Pipe | □ = Mon. = Monument   | ———— = ? | ----- or - - - - -     | = Easement Line |  |  |
| A Plat for Easement                                                     |                      |                       |          |                        |                 |  |  |
| From: Charles H. & Alice S. Radcliffe, Robert District                  |                      |                       |          |                        |                 |  |  |
| To: James City County Sanitary District #2, James City County, Virginia |                      |                       |          |                        |                 |  |  |
| Scale 1" = 50"                                                          | Ref. Noted           | Date August 12, 1972\ |          |                        | Area            |  |  |