


NEWPORT NEWS SHIPBUILDING
AND DRYDOCK CO.

This subdivision is approved by the undersigned in accordance with existing subdivision regulations and may be committed to record.

Signed

Date 15 May 1973

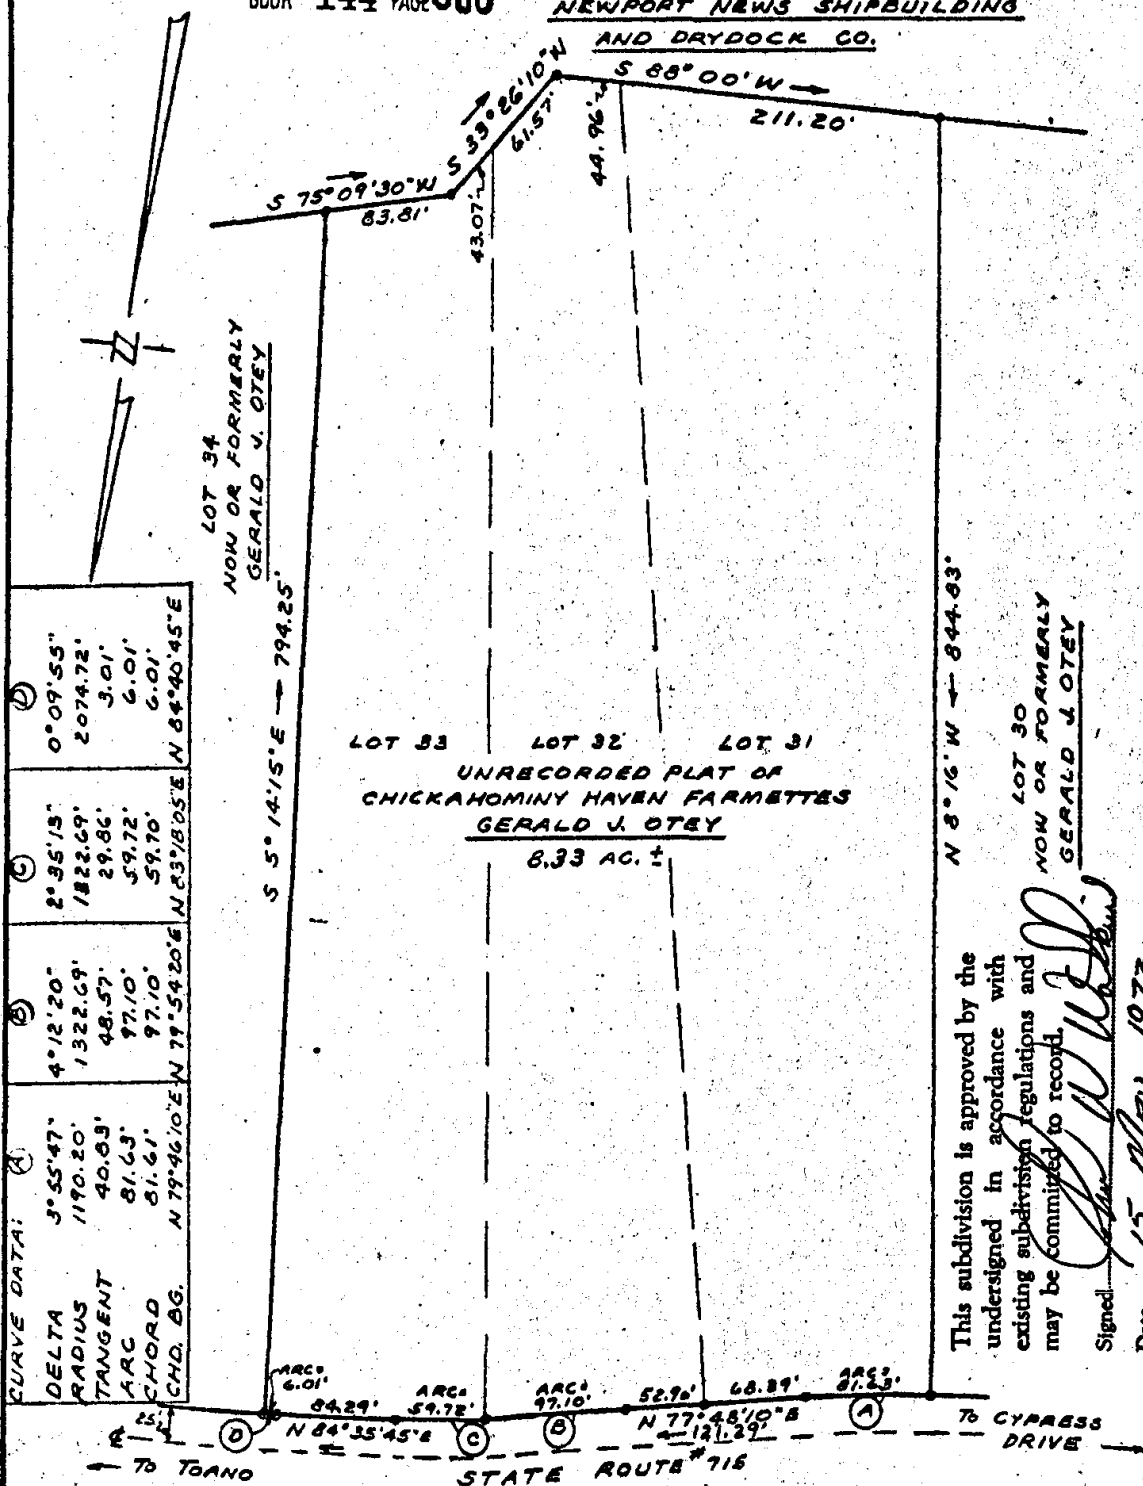

PLAT
SHOWING PORTION OF PROPERTY OF
GERALD J. OTEY

BEING LOTS 31, 32 AND 33
UNRECORDED PLAT OF CHICKAHOMINY HAVEN FARMETTES
STONEHOUSE DISTRICT
JAMES CITY-COUNTY, VIRGINIA
SCALE: 1" = 100'

MARCH 6, 1973

S. J. GLASS & ASSOCIATES
ENGINEERING SERVICES...HAMPTON, VIRGINIA

P. F. NO. A-0-30-7

FIELD WORK BY: —