


NEWPORT NEWS SHIPBUILDING
AND DRYDOCK CO.

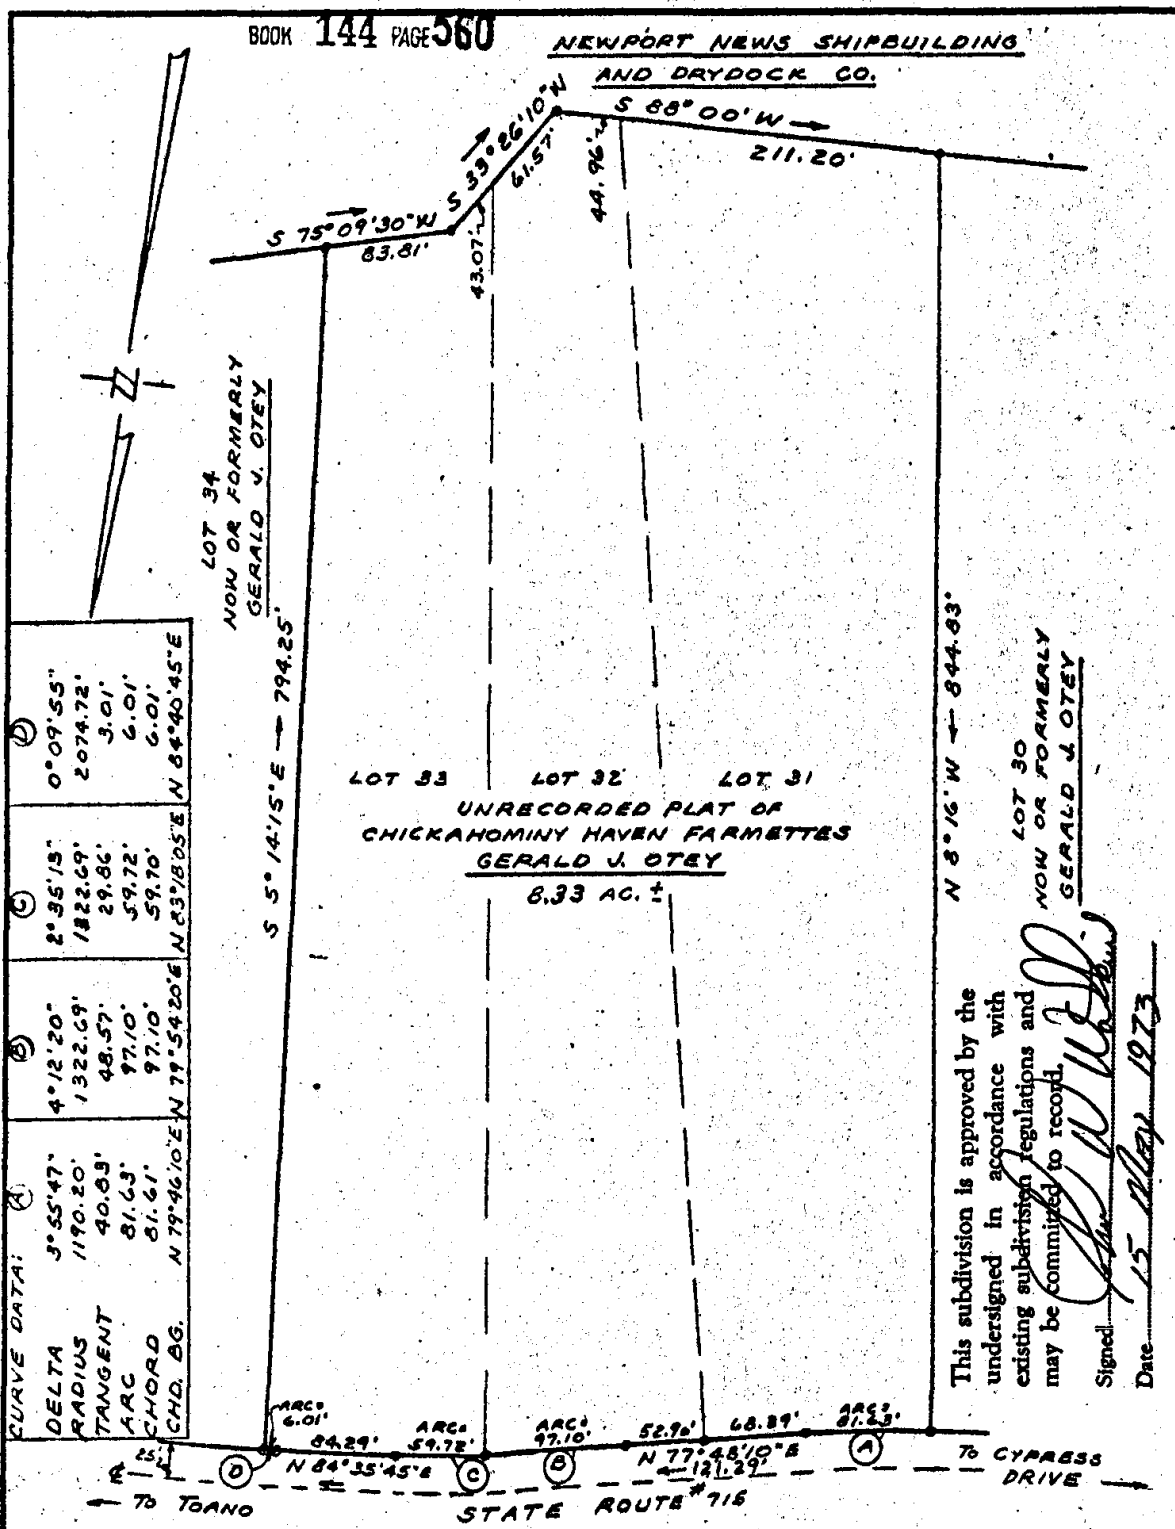

CURVE DATA:

DELTA	3°55'47"	4°12'20"	2°35'15"	0°09'55"
RADIUS	1170.20'	1322.69'	1822.69'	2074.72'
TANGENT	40.83'	48.57'	29.86'	3.01'
ARC	81.63'	97.10'	59.72'	6.01'
CHORD	81.61'	97.10'	59.70'	6.01'
CHD. BG.	N 79°46'10"E	N 79°54'20"E	N 83°18'05"E	N 84°40'45"E

This subdivision is approved by the undersigned in accordance with existing subdivision regulations and may be committed to record.

Signed: *[Signature]*
Date: 15 May 1973



PLAT
SHOWING PORTION OF PROPERTY OF
GERALD J. OTEY

BEING LOTS 31, 32 AND 33
UNRECORDED PLAT OF CHICKAHOMINY HAVEN FARMETTES
STONEHOUSE DISTRICT
JAMES CITY-COUNTY, VIRGINIA
SCALE: 1" = 100'
MARCH 6, 1973

S. J. GLASS & ASSOCIATES
ENGINEERING SERVICES...HAMPTON, VIRGINIA

P. F. NO. A-0-30-7 FIELD WORK BY: _____