



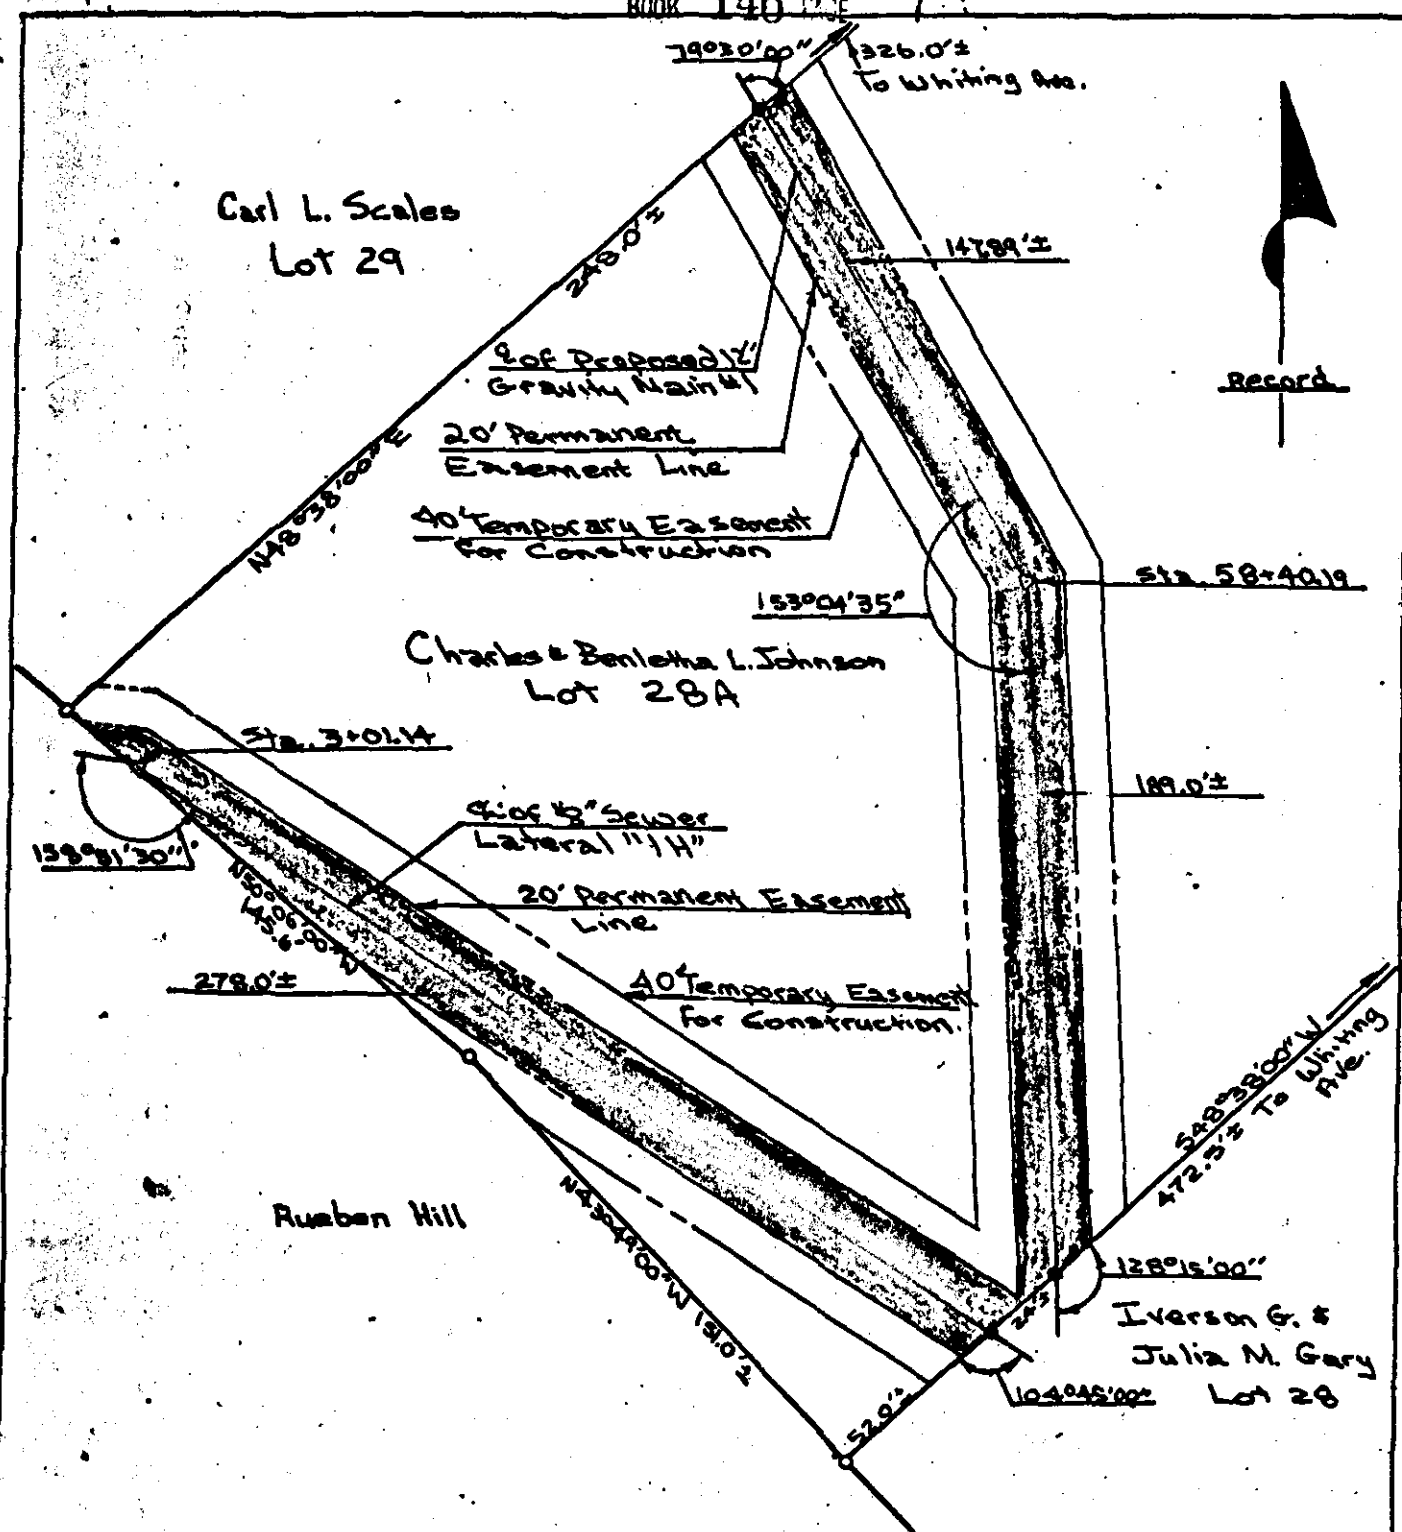

Note: This property acquired by will from Daniel E. Johnson. Recorded in WB5-254, October 26, 1944. at the Clerk's Office, James City County, Virginia

Note: For further reference see PB 9, page 37.

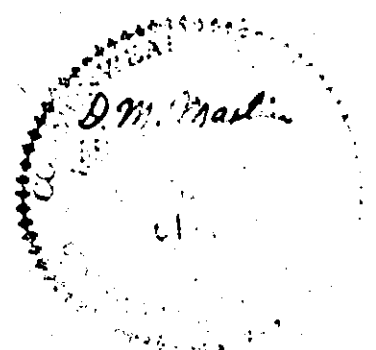

7201-13-615-2

|                                                                         |                    |                        |                          |
|-------------------------------------------------------------------------|--------------------|------------------------|--------------------------|
| DEWARD M. MARTIN & ASSOCIATES, INC.                                     |                    | WILLIAMSBURG, VIRGINIA |                          |
| Legend                                                                  | ● = I.P. Iron Pipe | □ = Mon. Monument      | --- = Easement Line      |
| A Plat for Easement                                                     |                    |                        |                          |
| From: Charles & Benletha L. Johnson, Roberts District                   |                    |                        |                          |
| To: James City County Sanitary District #2, James City County, Virginia |                    |                        |                          |
| Scale                                                                   | 1"=50'             | Ref. Noted             | Date: September 18, 1972 |
|                                                                         |                    |                        | Area                     |