



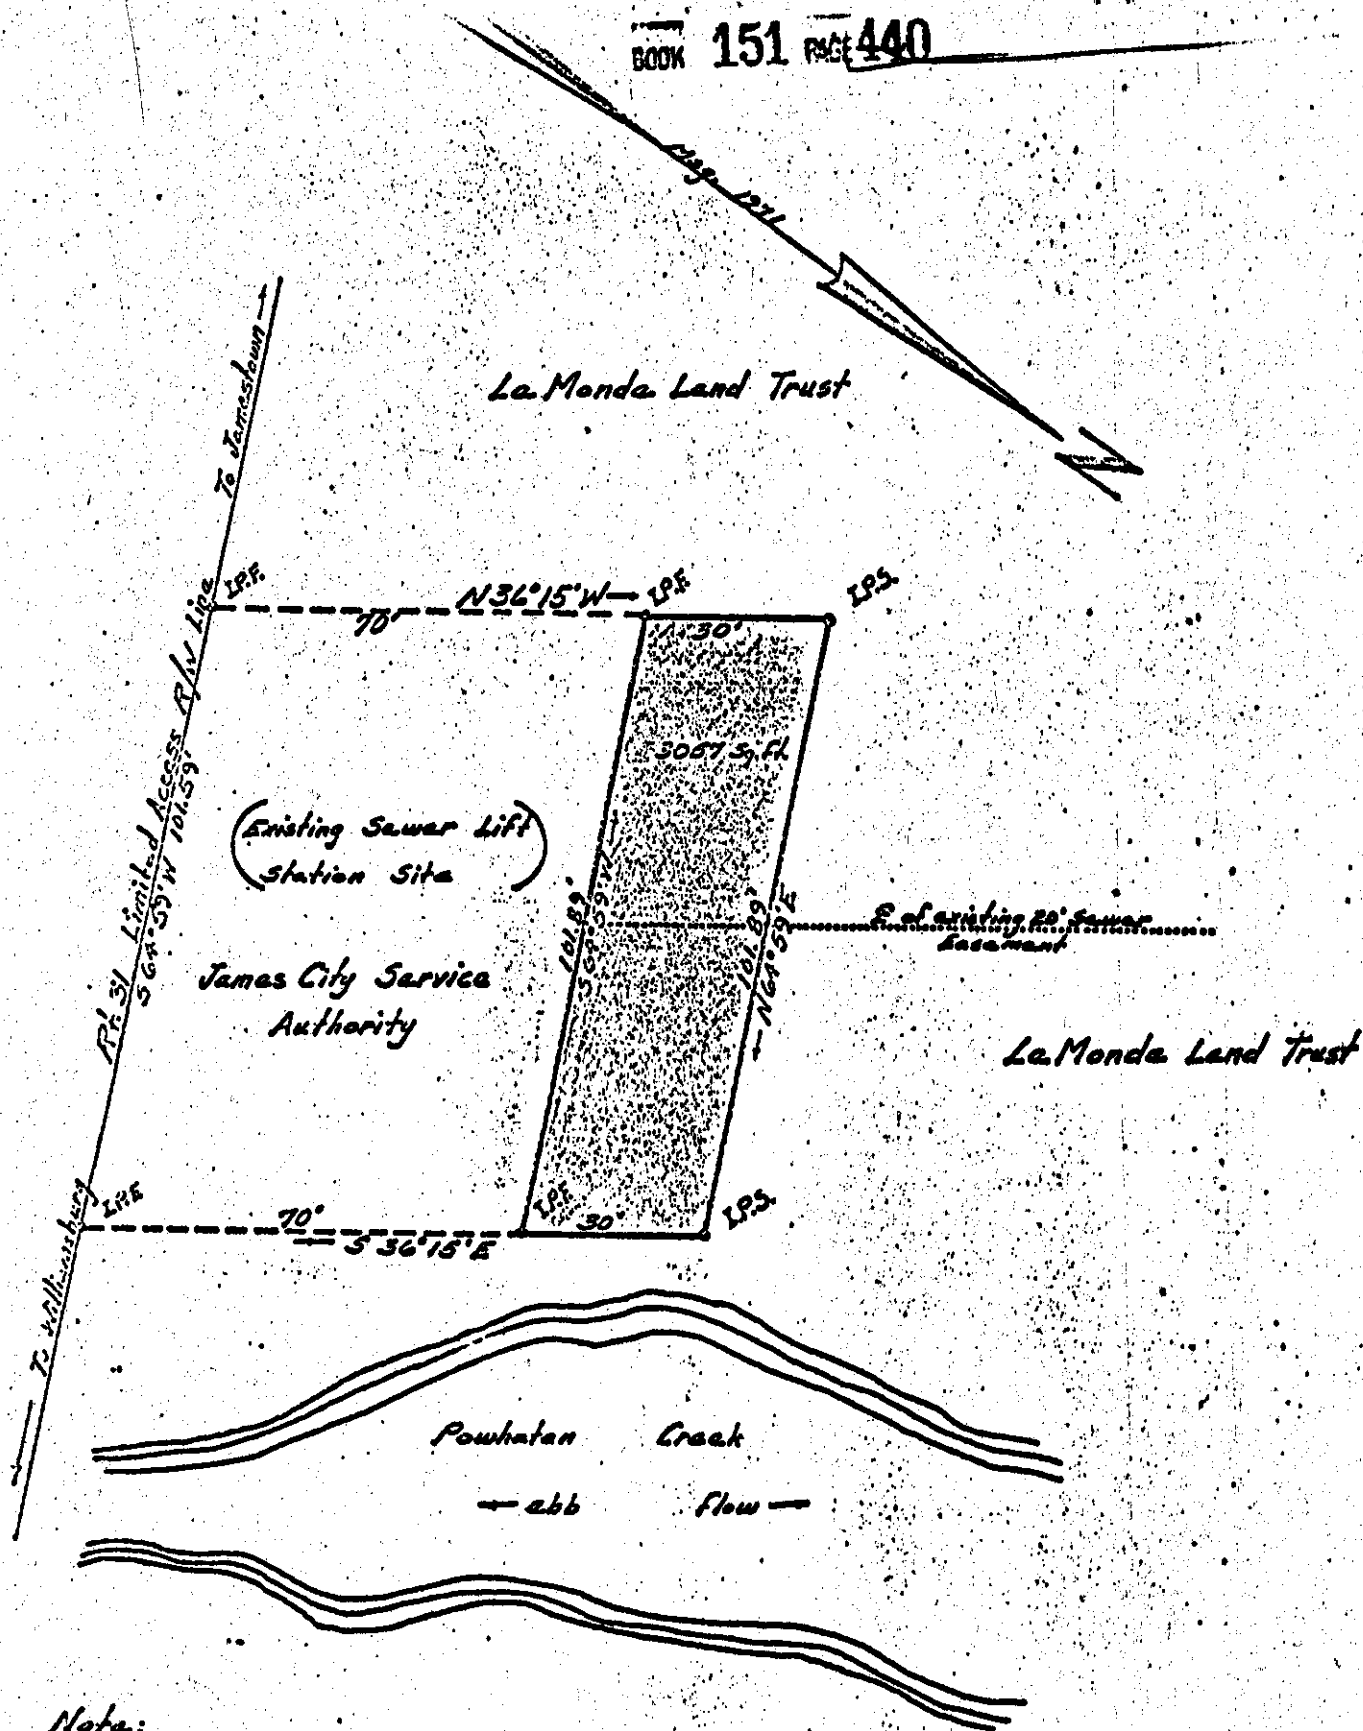

Notes:
 Property acquired by Deed from
 David M. Murray & Frances White.
 Recorded Feb. 10, 1973 in O.B. 142
 Page 460 at The Clerk's Office,
 James City County, Virginia

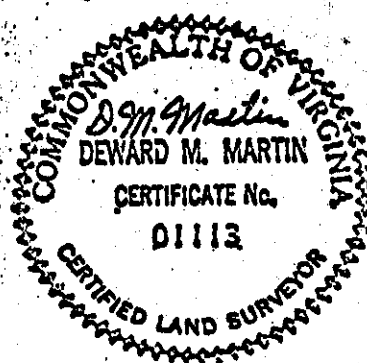

Dwg # 464-1A-2

DEWARD M. MARTIN & ASSOCIATES, INC.			WILLIAMSBURG, VIRGINIA	
Legend	⊙ = I.P. = Iron Pipe	⊠ = Mon. = Monument	— = E. = Easement Lines	
A Plat for Conveyance				
From: LaMonda Land Trust, Grayson G. Fentress, Trustee				
To: The James City Service Authority, James City County, Virginia				
Scale: 1" = 30'	Ref. Noted	Date: March 20, 1973	Area: 3057 Sq. Ft.	