


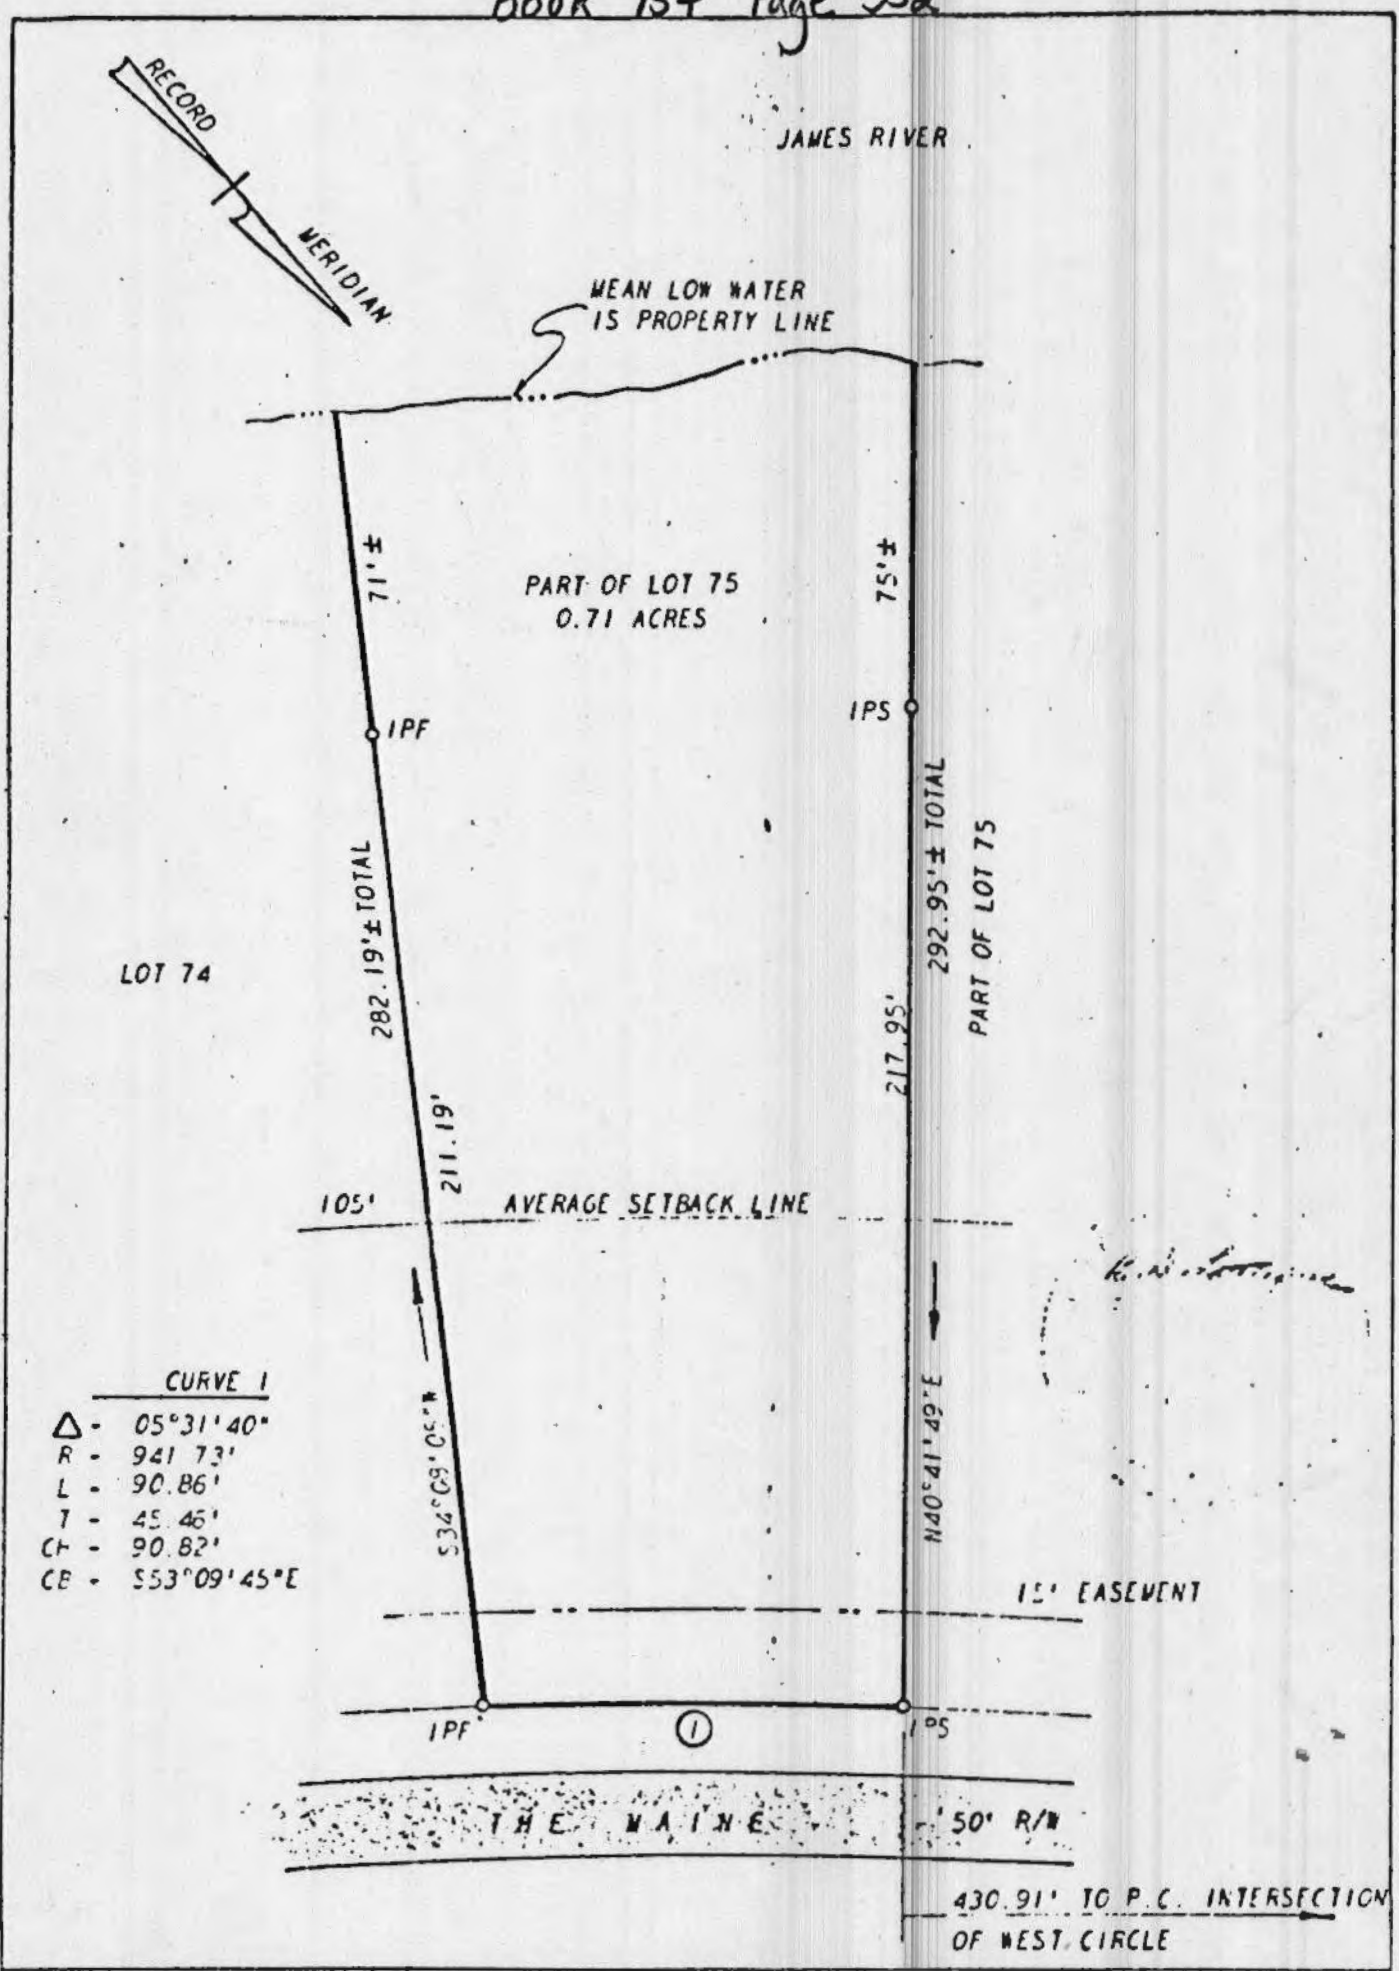

L. V. WOODSON & ASSOCIATES, INC.		ENGINEERS, SURVEYORS & PLANNERS, P. O. BOX 633		WILLIAMSBURG, VIRGINIA 23185	
LEGEND ○ • IP • IRON PIN, □ • MON • MONUMENT, — • PROPERTY LINE, - - - • CENTERLINE, - · - · • EASEMENT LINE					
A SURVEY OF PART OF LOT 75, SECTION 3, FIRST COLONY STANDING IN THE NAME OF NORMAN HORNSEY LYING IN PERFELEY DISTRICT, JAMES CITY COUNTY, VIRGINIA					
SCALE: 1"=40'	REF: P5 21/9	DATE	FEBRUARY 15, 1974	AREA	0.71 ACRES