



Nelson's
Copy

BOOK 157 PAGE 466

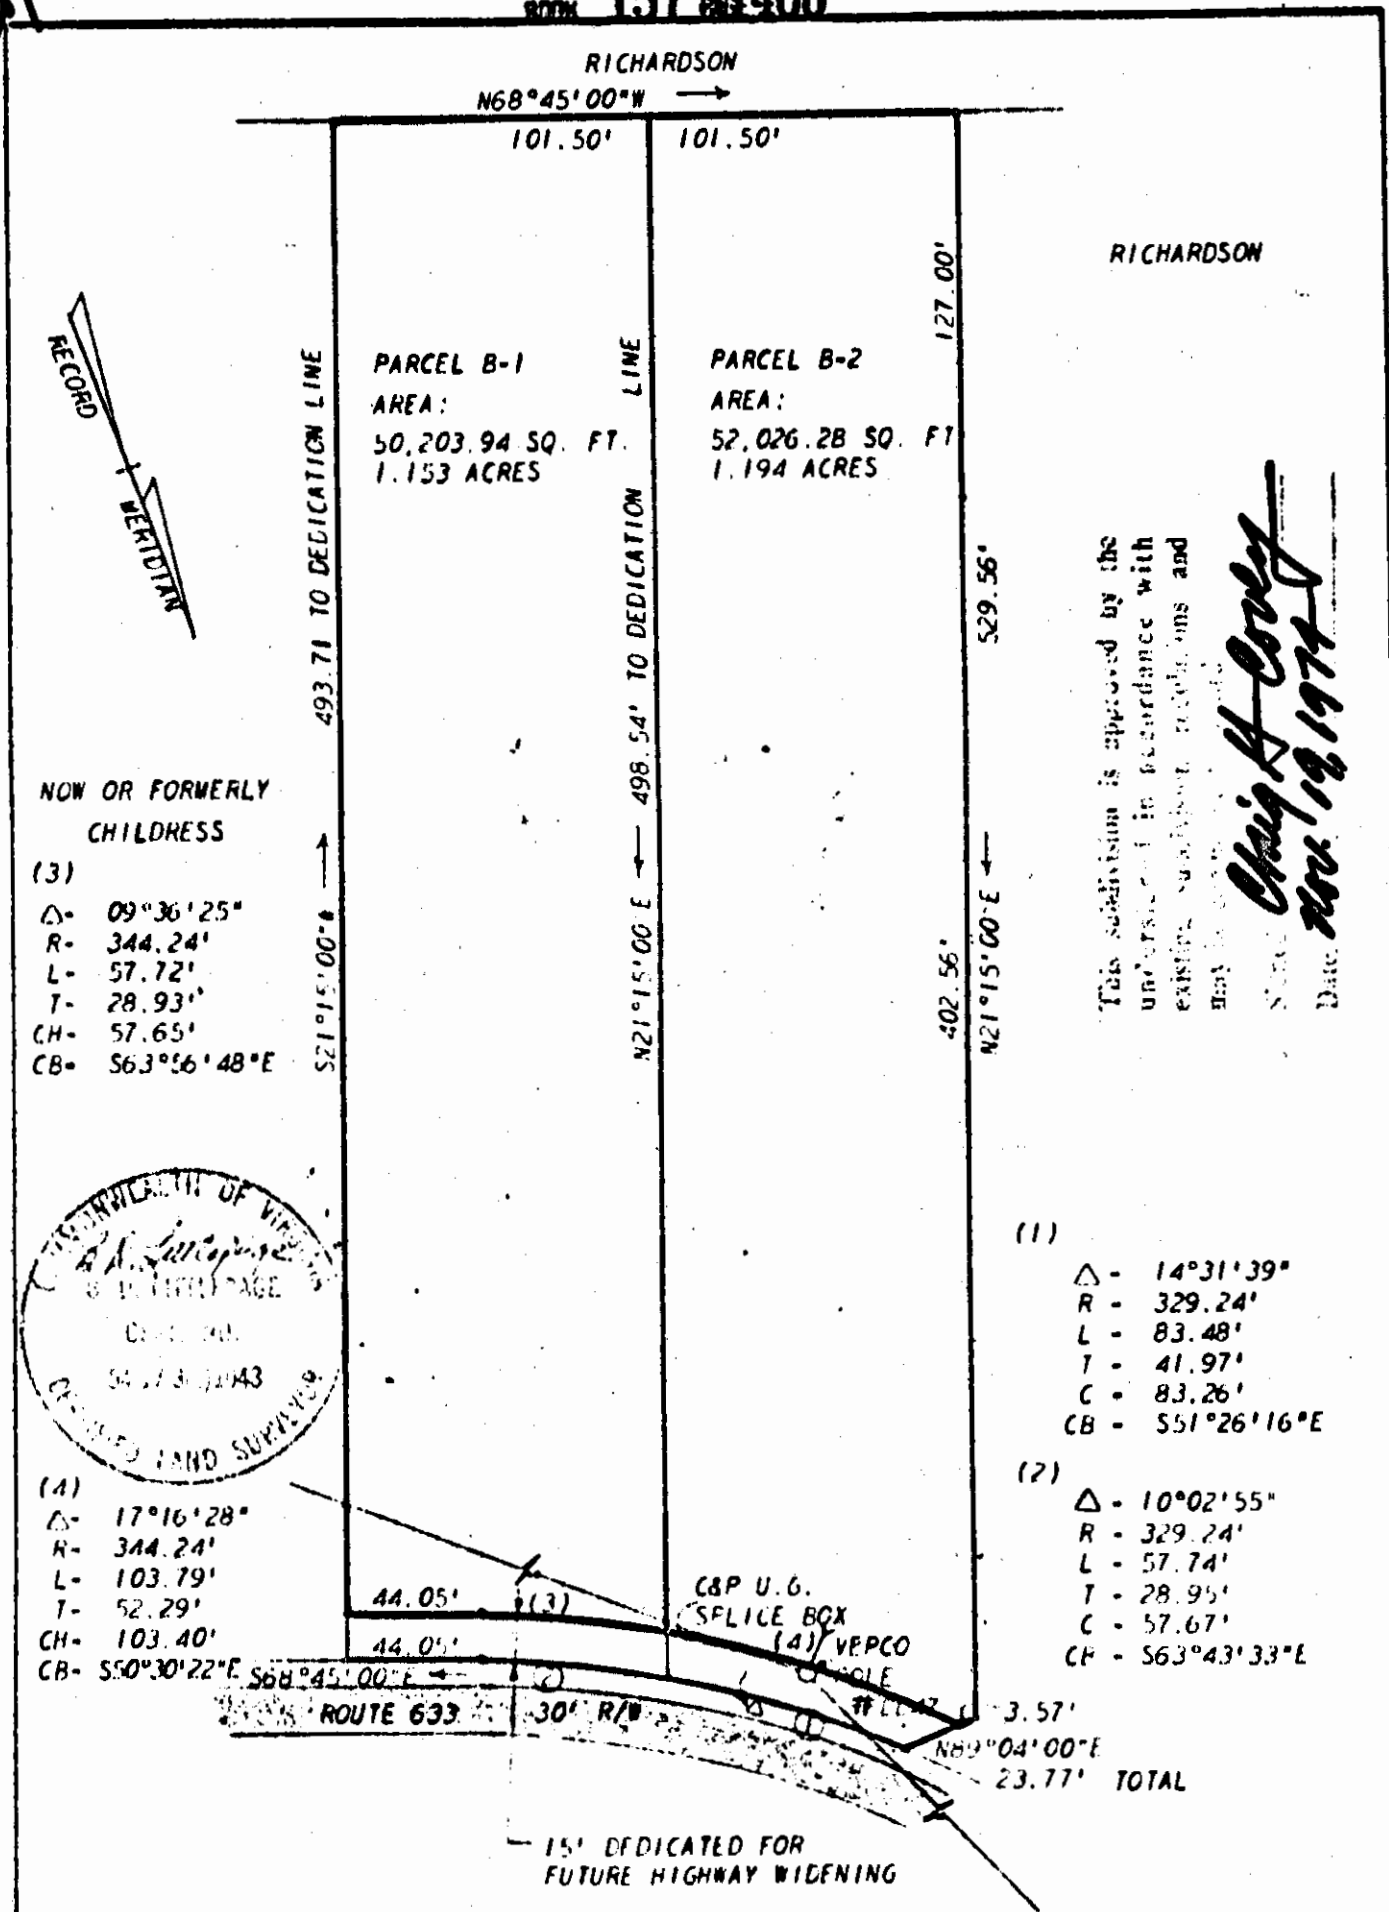

This subdivision is approved by the undersigned in accordance with existing subdivision regulations and may be recorded.

Clay H. Conley
Nov. 19, 1974

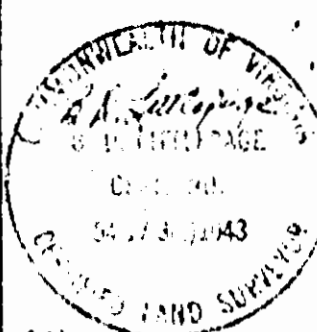

L. V. WOODSON & ASSOCIATES, INC.		ENGINEERS, SURVEYORS & PLANNERS, P. O. BOX 633		WILLIAMSBURG, VIRGINIA 23185	
LEGEND: ○ - IP - IRON PIN, □ - MON - MONUMENT, — - - - - PROPERTY LINE, — - - - - CENTERLINE, — - - - - EASEMENT LINE					
A PLAT SHOWING THE SUBDIVISION OF PARCEL "B" OF THE OTIS L. AND ANN T. CHILDRESS PROPERTY, STANDING IN THE NAME OF NELSON BROTHERS, INC., LYING IN POWHATAN DISTRICT, JAMES CITY COUNTY, VIRGINIA					
SCALE: 1" = 60'	REF: UB 136/67	DATE: JULY 24, 1974	AREA: AS SHOWN		