

FRANK M. HUGHES

This subdivision is undersigned in accordance with existing subdivision regulations and may be committed to record.

Signed

Date

Craig R. Conley
April 5, 1975

847.26 to 84 614
R = 4 old Road


NOTE: Iron pipes at all corners, bearings are clockwise.
Ref: D.B. #30, p. #292.
TOTAL AREA: 2.129 Acres.
CURVE DATA: "A",
R=214.60, L=63.69, I=22°29'19",
T=42.30, C=63.16, CB=55°27'55".



PLAT OF:
Property of:
JAMES JONES, JR.
Feb. 1975
POMPATUN DISTRICT, JAMES CITY COUNTY, VIRGINIA

Scale: 1" = 50'

Feb. 1975

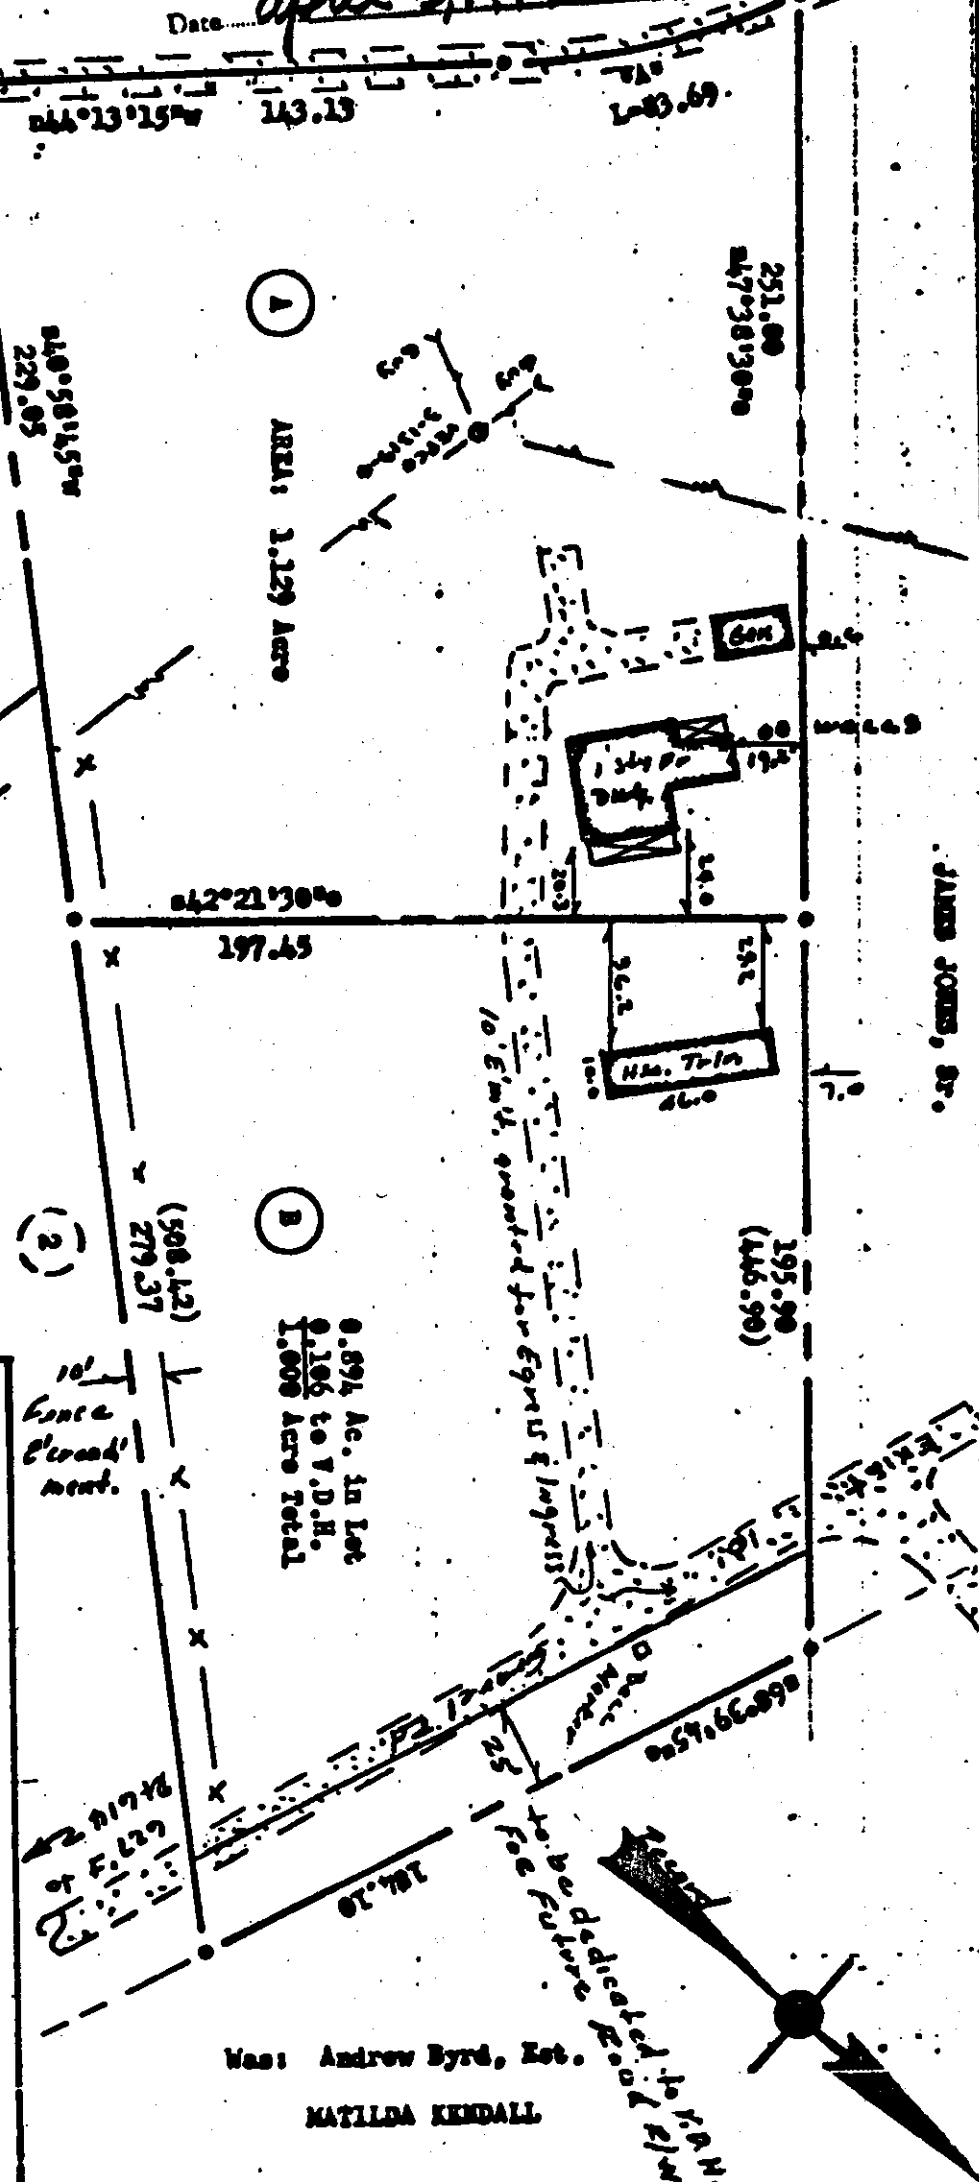

Was: Andrew Byrd, Est.

MATILDA KENDALL