


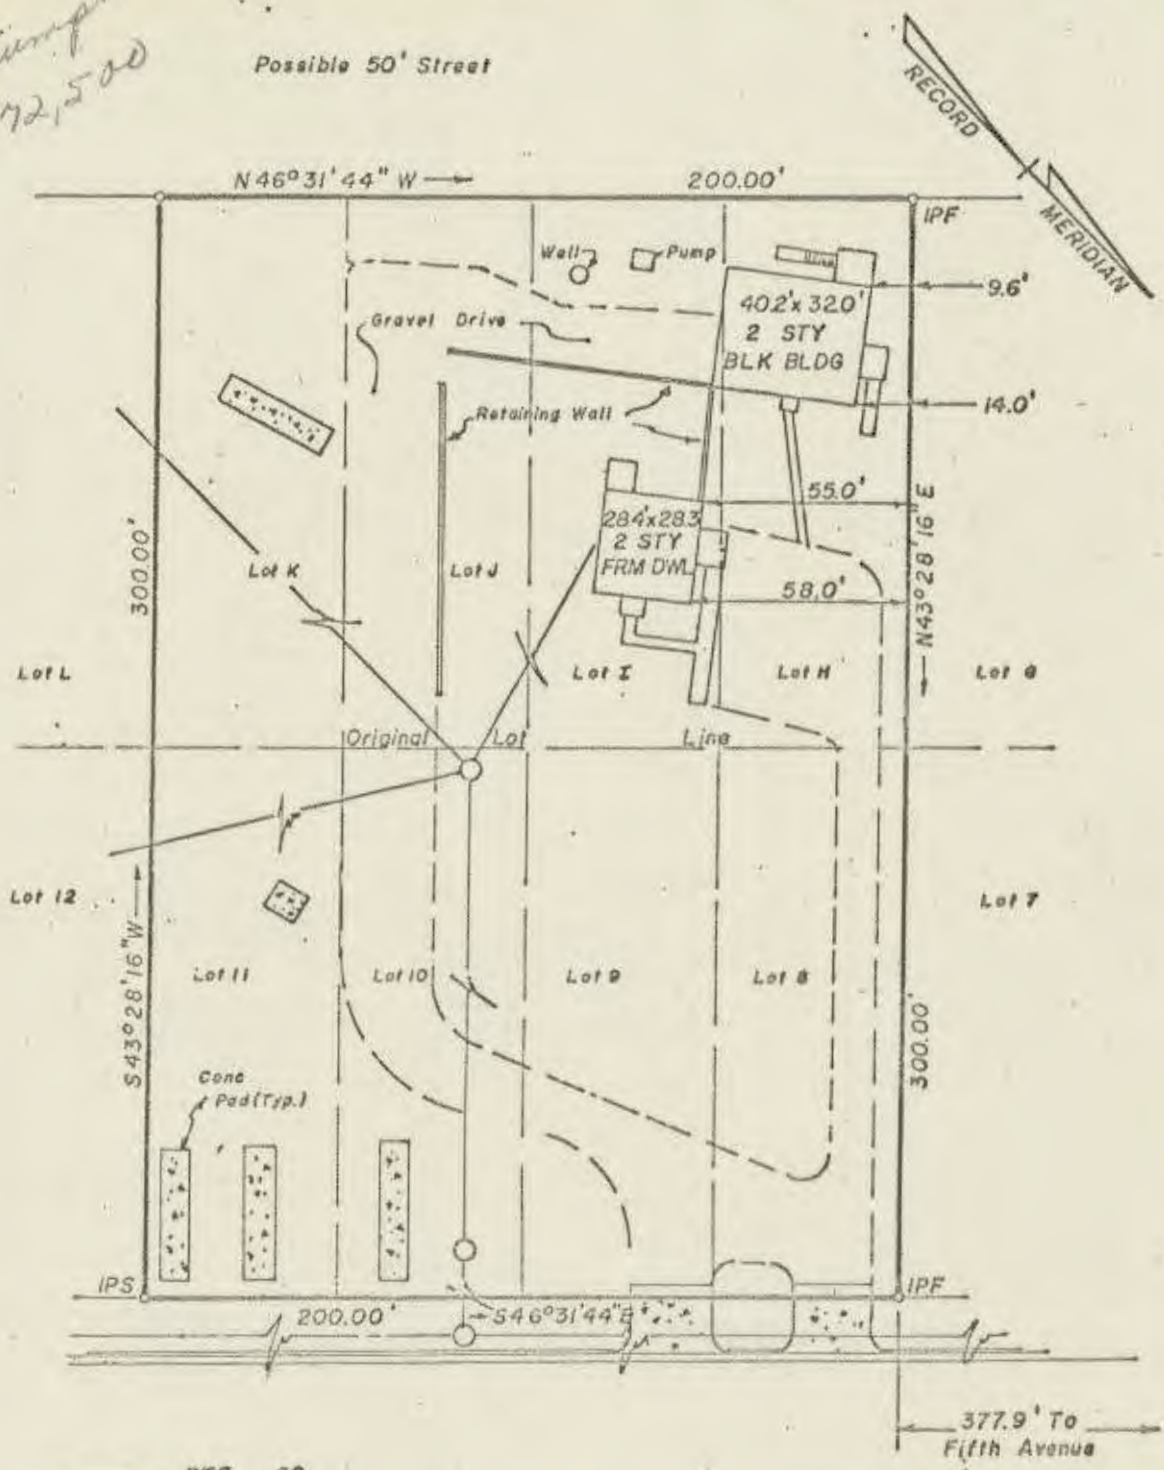

AREA= 60,000.00 sq. ft.
1.38 ac



* REF: PB5/27, PB26/267, 268, DBI26/474, DBI47/210

WOURSON, LITTLEPAGE & DEYOUNG, INC.

ENGINEERS, SURVEYORS & PLANNERS, P. O. DRAWER FU

WILLIAMSBURG, VIRGINIA 23186

LEGEND * IP = IRON PIN, ——— PROPERTY LINE, — · — CENTERLINE, — · · — EASEMENT LINE

A SURVEY FOR CONVEYANCE TO PBF ASSOCIATES
LOTS B, 9, 10, 11, H, I, J, AND K, AND IMPROVEMENTS, COLONIAL TERRACE
LYING IN JAMESTOWN DISTRICT, JAMES CITY COUNTY, VIRGINIA

SCALE: 1" = 50'

REF:

DATE: FEBRUARY 3, 1976.

AREA: SHOWN

J.O. 2348