



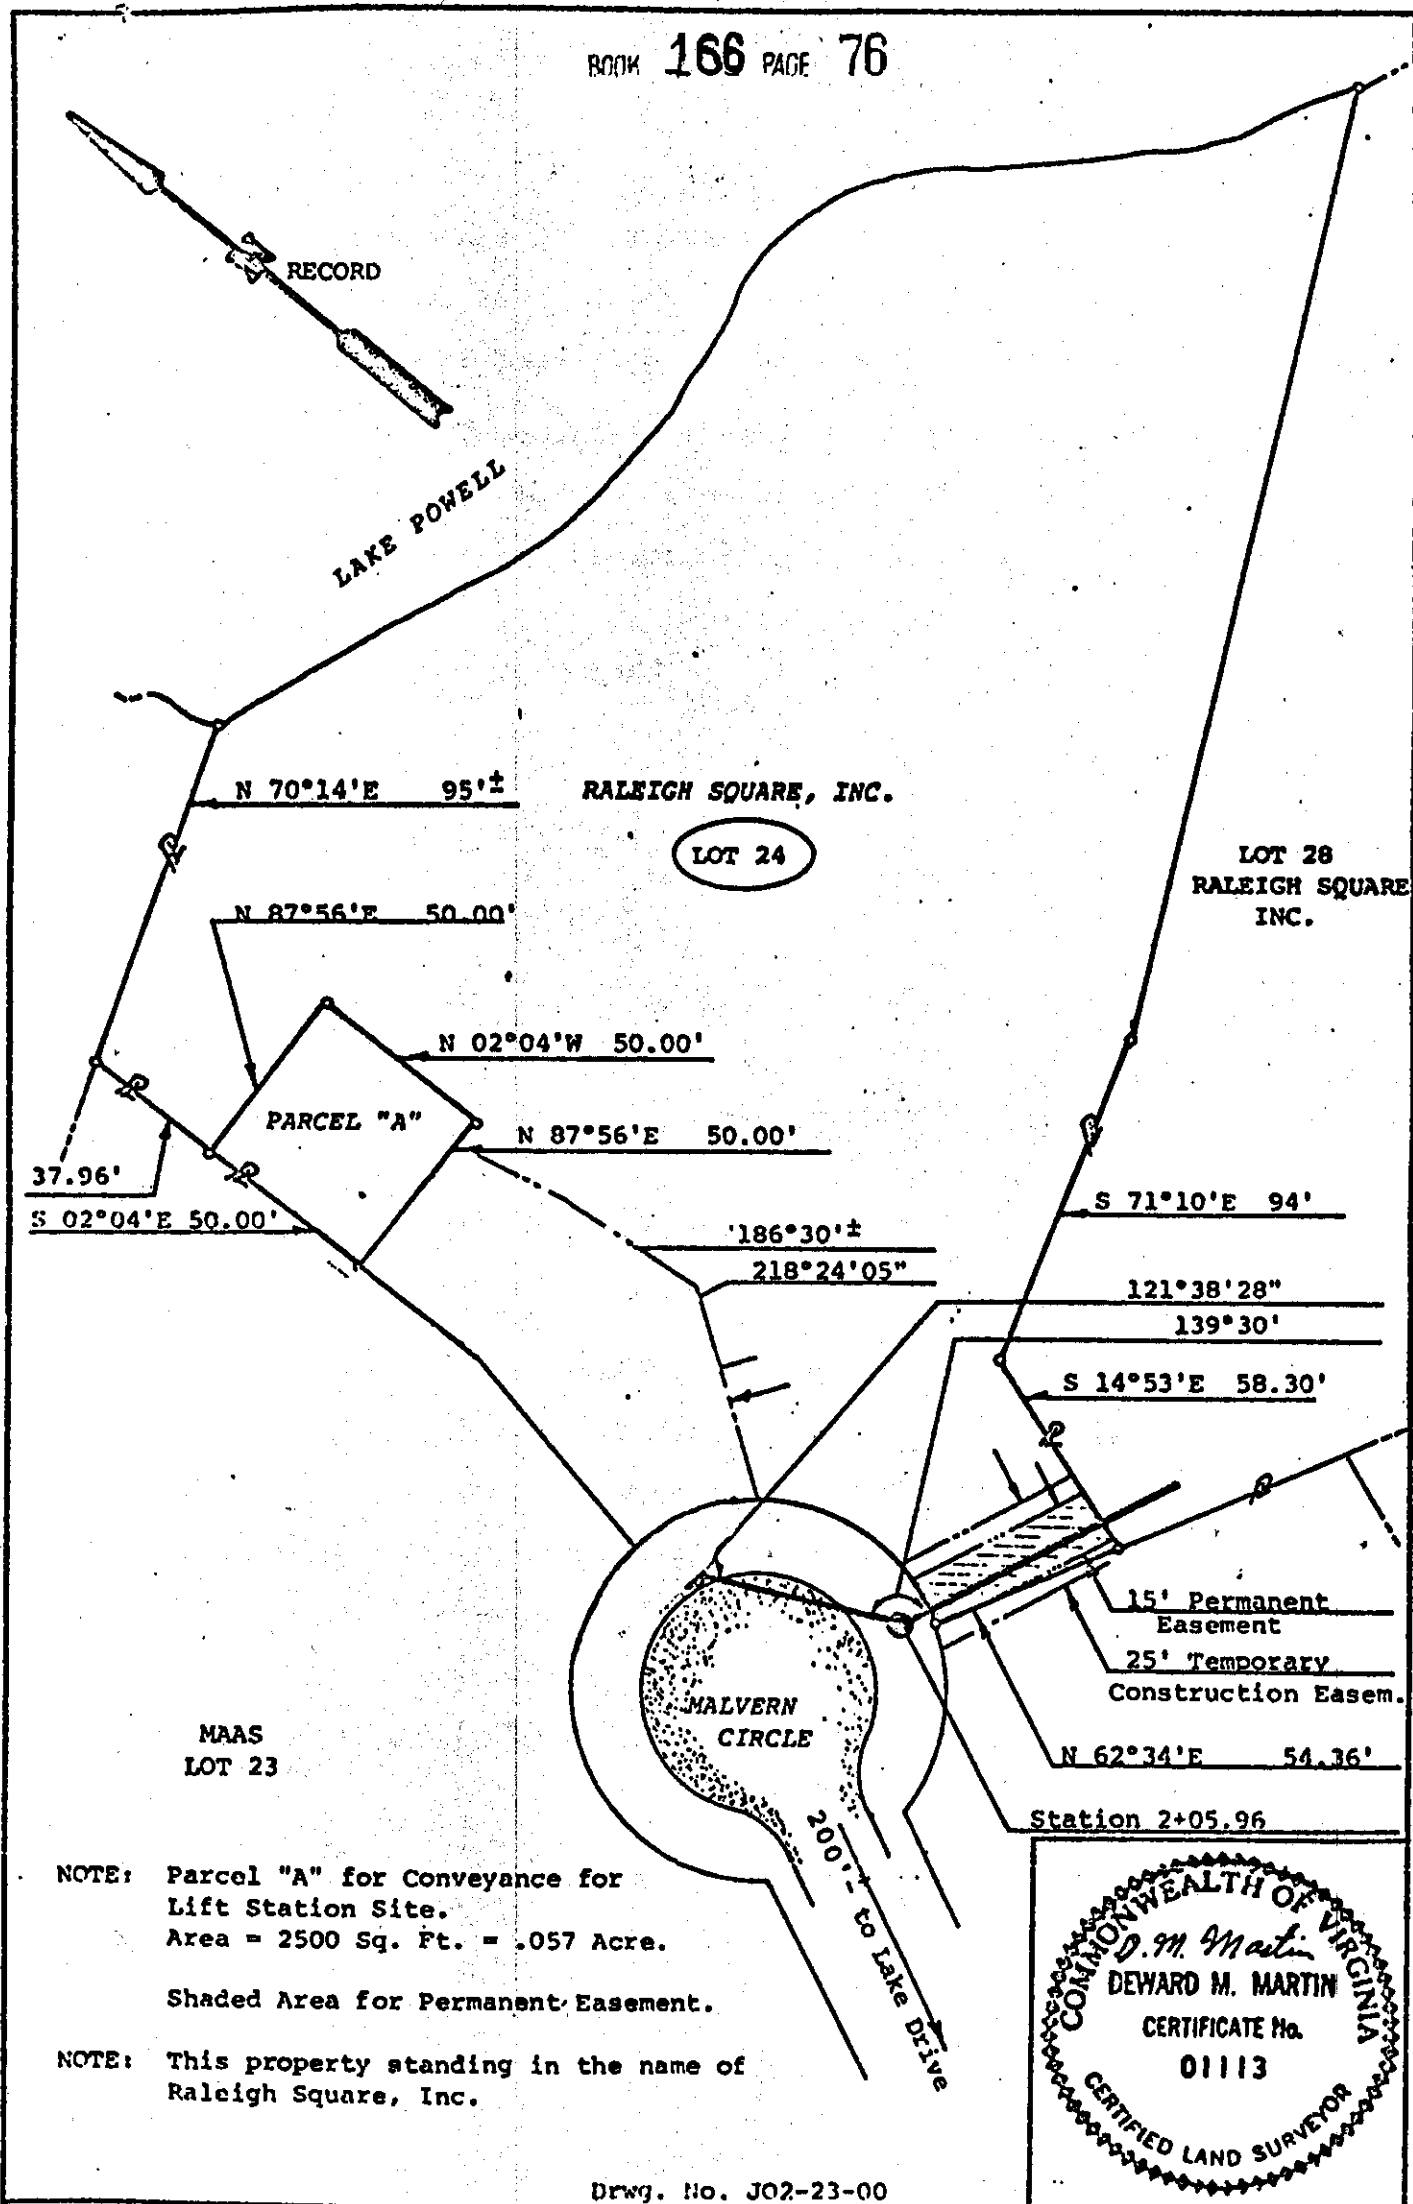

NOTE: Parcel "A" for Conveyance for Lift Station Site.
Area = 2500 Sq. Ft. = .057 Acre.

Shaded Area for Permanent Easement.

NOTE: This property standing in the name of Raleigh Square, Inc.

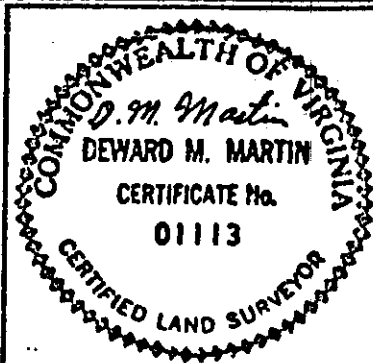

Drwg. No. JO2-23-00

DEWARD M. MARTIN & ASSOCIATES, INC.

TOANO, VIRGINIA

Legend: $\odot$ = IP = Iron Pipe $\square$ = Mon = Monument --- = R --- = R/W --- = Easement Lines

A Plat for Conveyance and Sewer Easement
To: James City County Sanitary District No. 3
From: RALEIGH SQUARE, INC.

Scale: 1"=50'

Ref: -----

Date: May 1, 1975

Area: Noted

Revised: November 14, 1975 SBN