



08 Ac

6A(9) 7

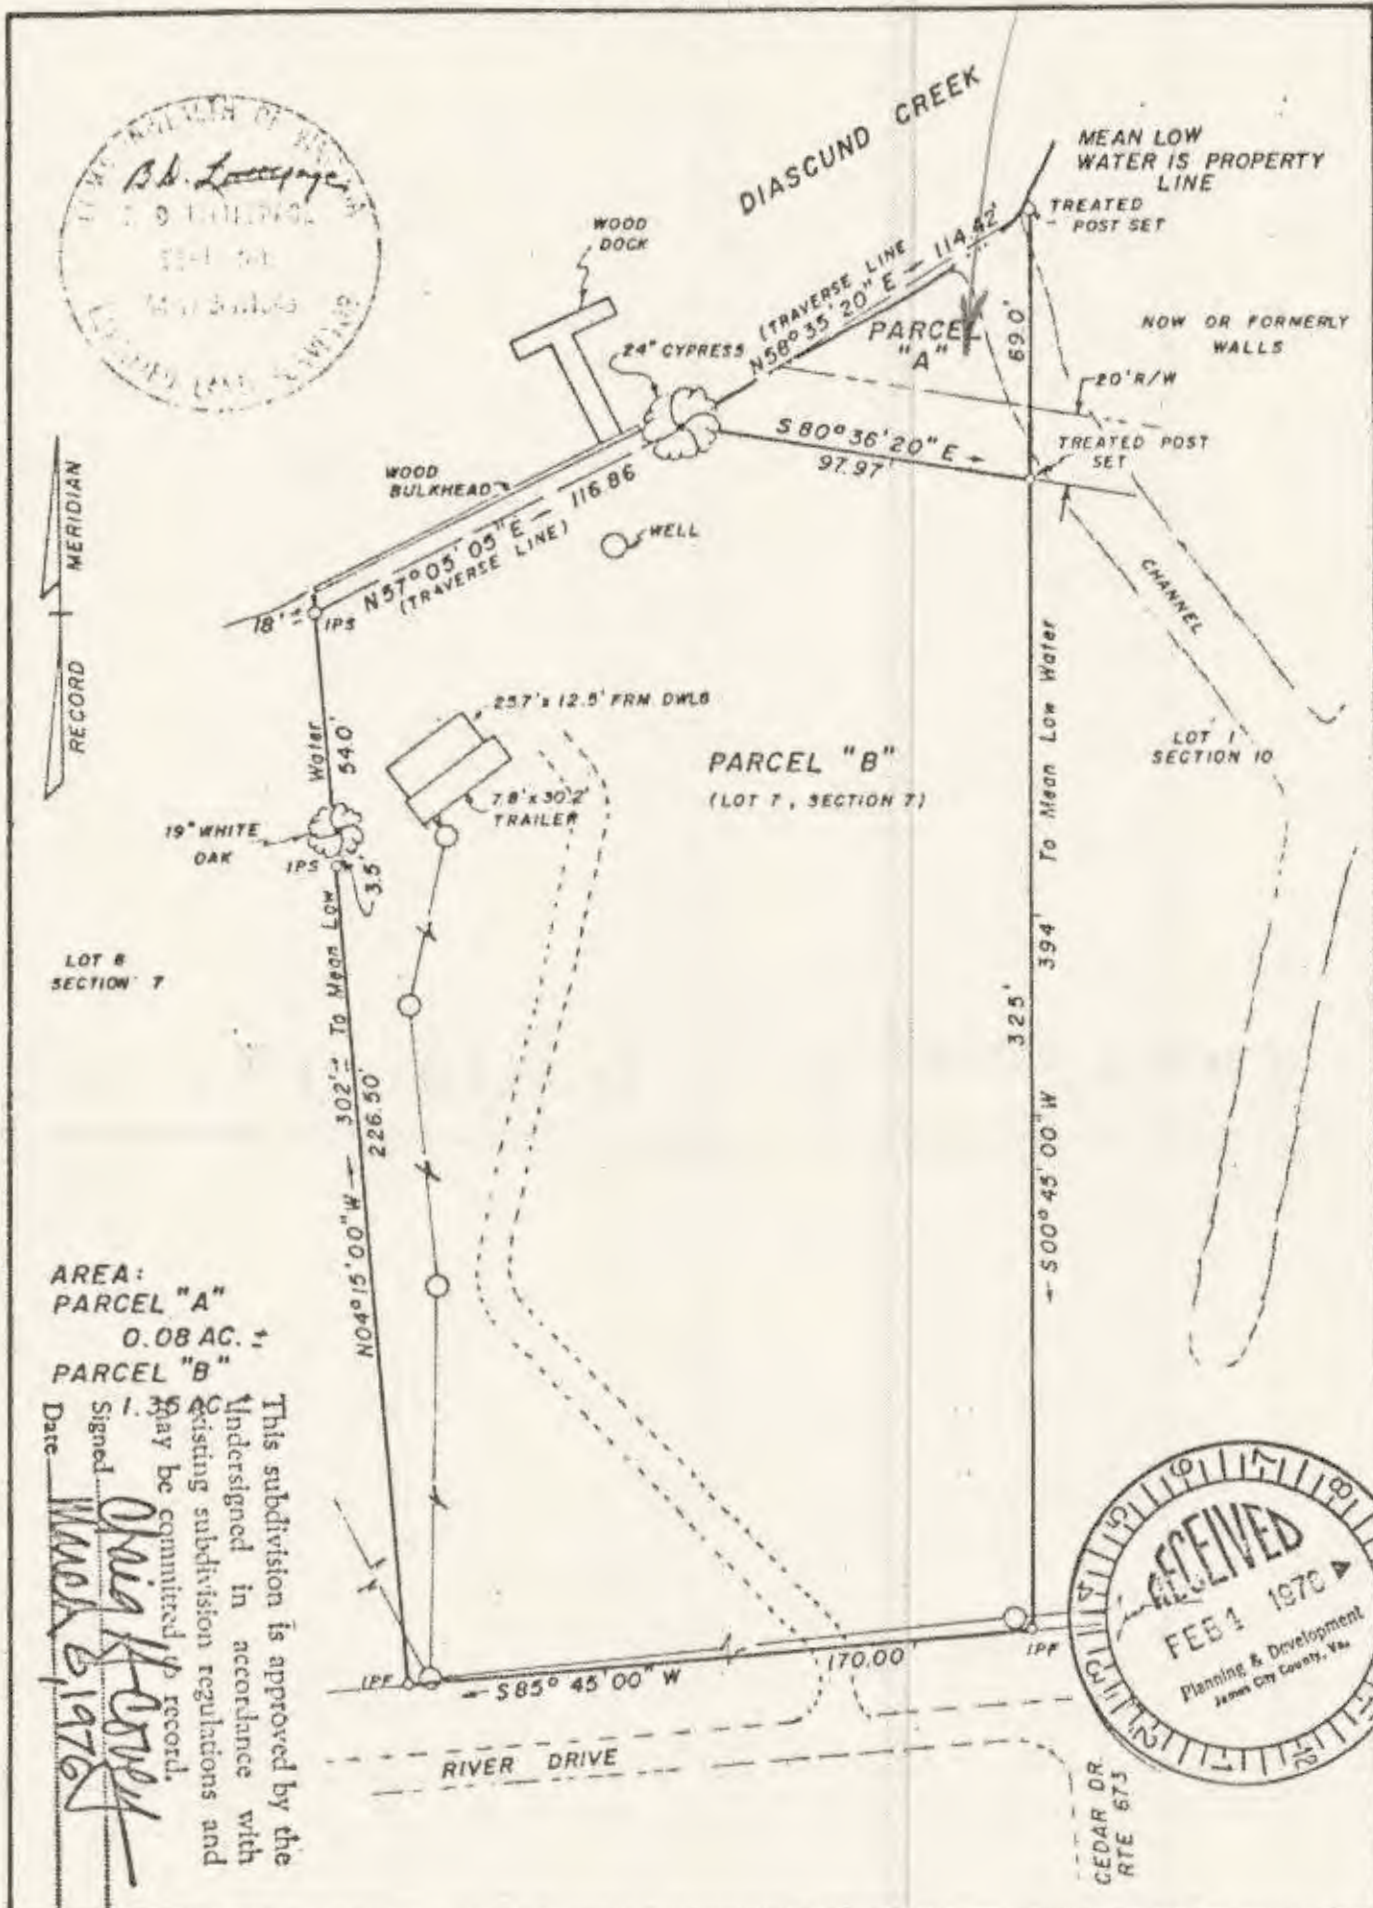

AREA:
PARCEL "A"
0.08 AC.
PARCEL "B"
1.35 AC.

This subdivision is approved by the undersigned in accordance with existing subdivision regulations and may be committed to record.
Signed: *Oliver K. O'Neil*
Date: *March 2, 1970*

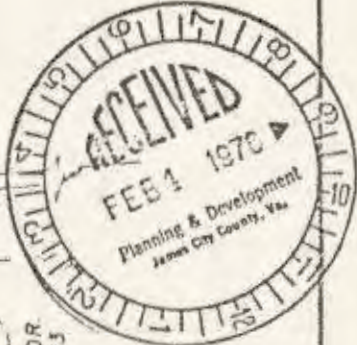

WILLIAMSON, WILLIAMS & BAYDING, INC.	ENGINEERS, SURVEYORS & PLANNERS P. O. DRAWER 41	WILLIAMSBURG, VIRGINIA 23186
FILE NO. 44-100-15	PROPERTY LIST	DATE
A SURVEY OF LOT 7, AND IMPROVEMENTS, SECTION 7, CYPRESS POINT, STANLINE IN THE NAME OF FRED L. & NELL B. SKATES, (AND PARCEL "A" FOR CONVEYANCE TO FRED L. & NELL B. SKATES, LYING IN STONEHOUSE DISTRICT, JAMES CITY COUNTY, VIRGINIA		
SCALE 1" = 40'	DATE FEB 12 1970	DATE OCTOBER 17, 1970
		BY: SKANS