


NOTE

1- PURPOSE OF THIS SURVEY IS TO EXTEND PROPERTY LINES OF LOT NO. 2 AS REQUESTED BY B.F. FORREST.

BOOK 169 PAGE 595


LEGEND

- — DENOTES IR. PIPE
- ↘ — MARSH LAND

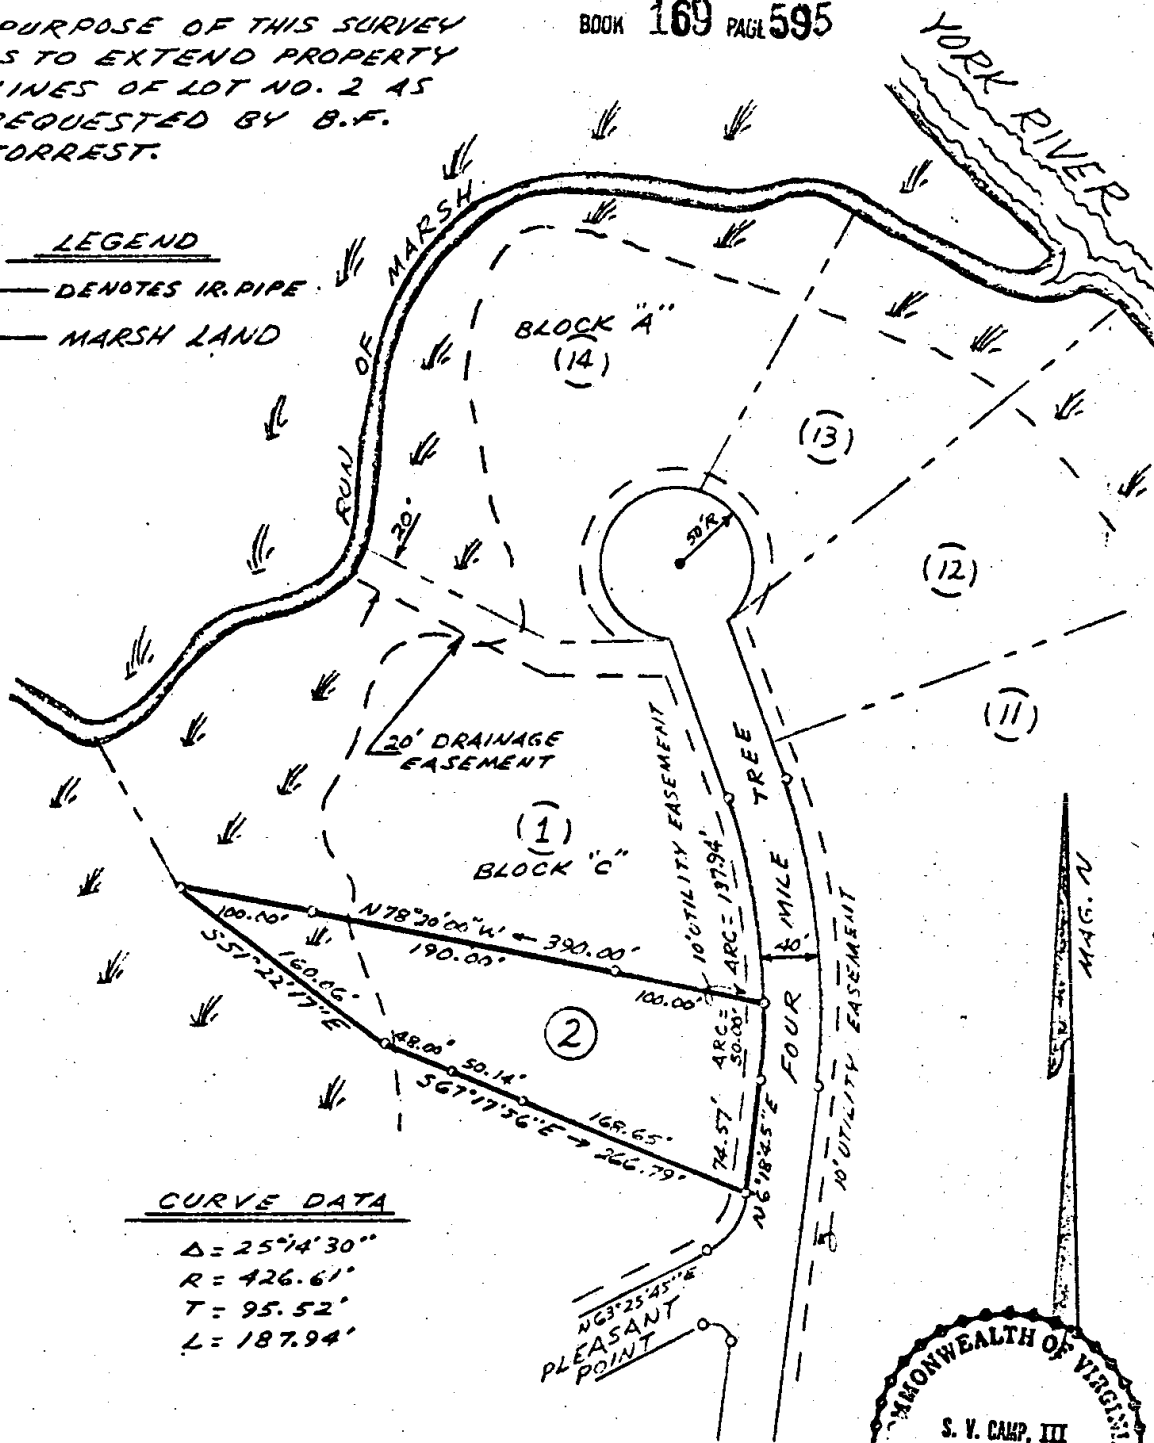

CURVE DATA

$\Delta = 25^{\circ}14'30''$
 $R = 426.61'$
 $T = 95.52'$
 $L = 187.94'$

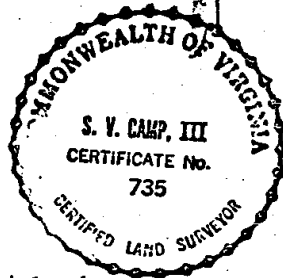

LOT NO. 2
 BLOCK "C" - SECTION 1A
 RIVERVIEW PLANTATION

LOCATED IN STONE HOUSE MAG. DIST.
 JAMES CITY COUNTY, VA.

SCALE: 1" = 100' JUNE 1, 1976

S.V. CAMP III & ASSOCIATES
 CERTIFIED LAND SURVEYOR
 COURTLAND, VA.