


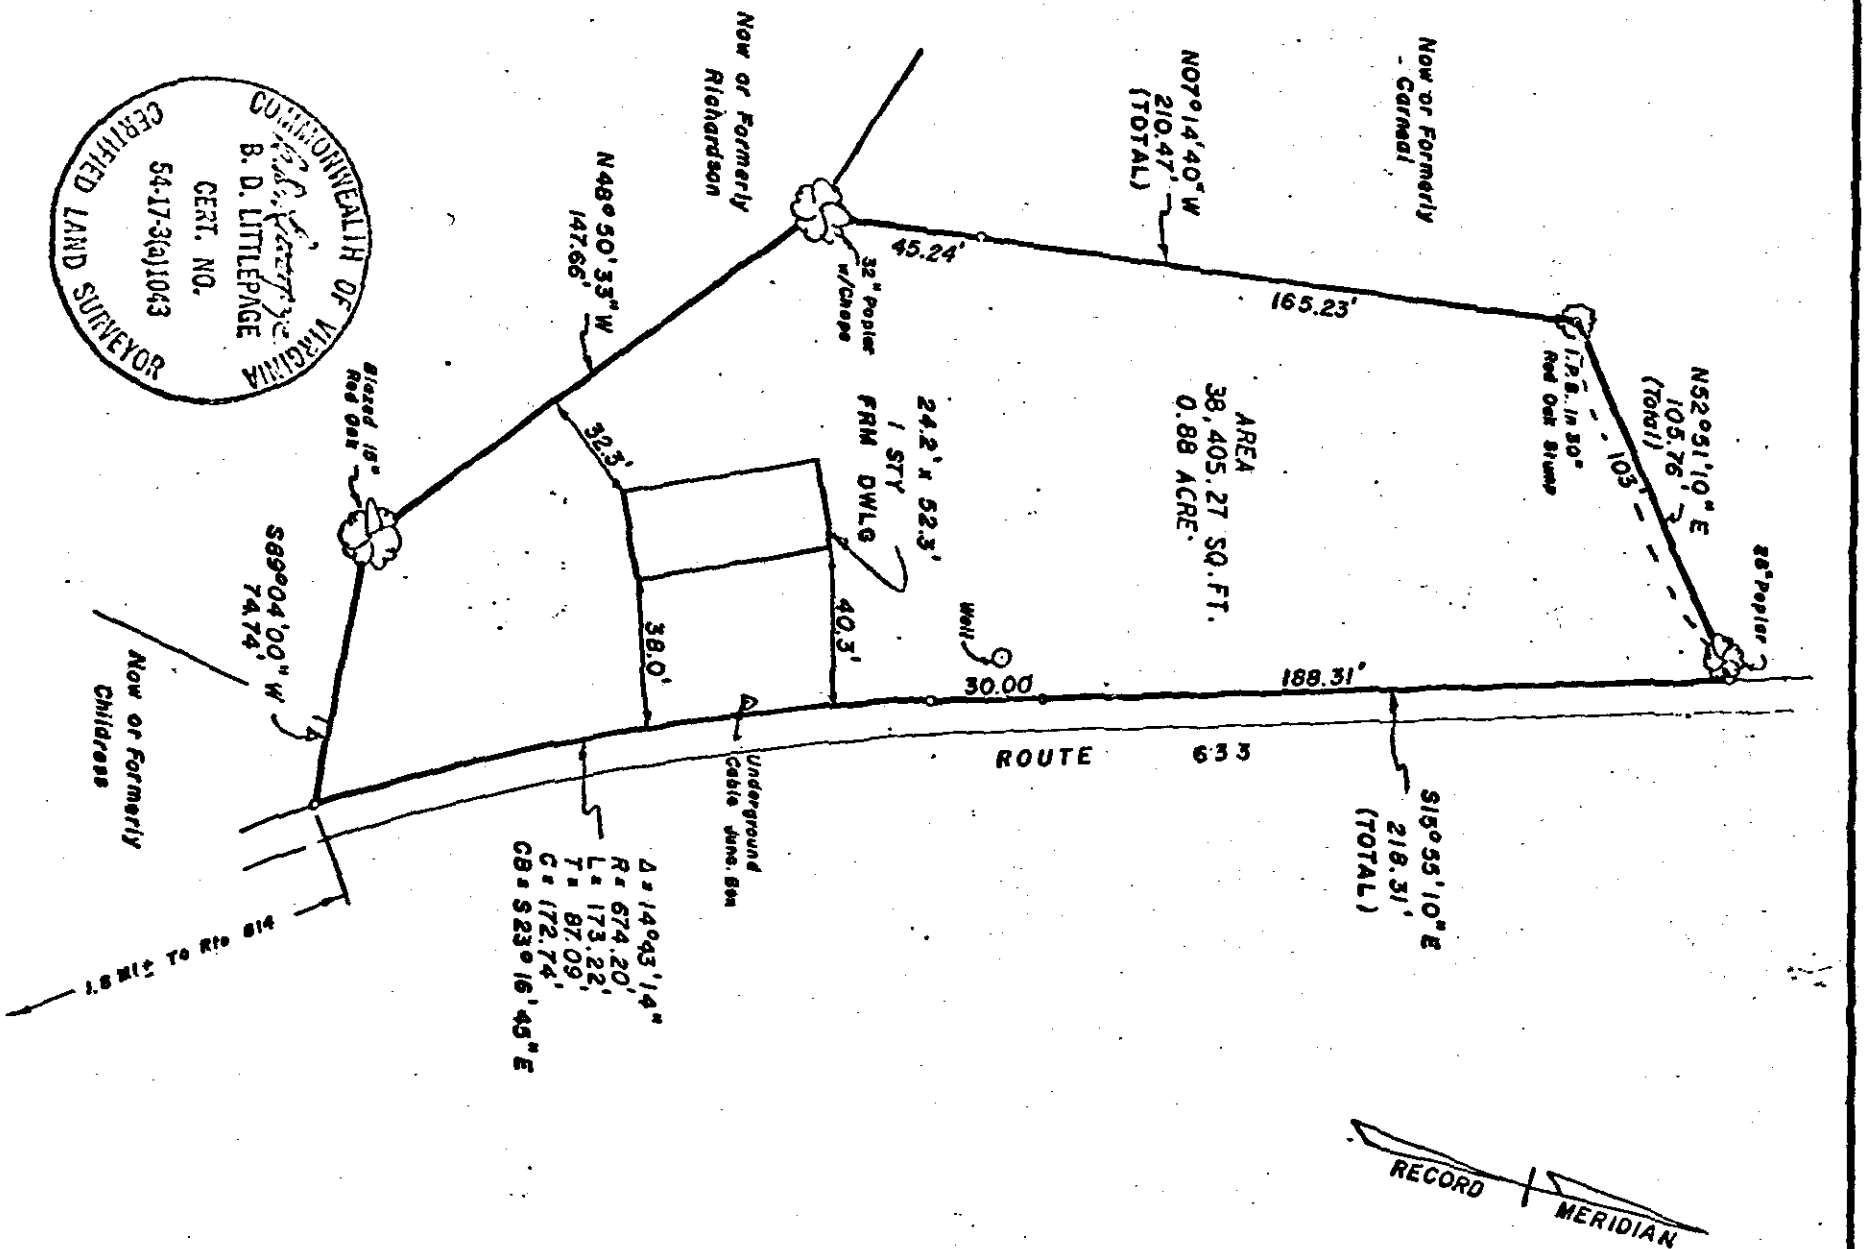

W. H. LITTLEPAGE & D. YOUNG, INC. ENGINEERS, SURVEYORS & PLANNERS, P. O. DRAWER 10 WILLIAMSBURG, VIRGINIA 23186

LEGEND: 1" = 10' IRON PIN, ——— PROPERTY LINE, ——— CENTERLINE, ——— EASEMENT LINE

A SURVEY OF A PARCEL OF LAND STANDING IN THE NAME OF CLAUDE R. AND CORA LEE NELSON LYING IN POWHATAN DISTRICT, JAMES CITY COUNTY, VIRGINIA

SCALE: 1" = 50' REF: DB163/192 DATE: JANUARY 20, 1976 AREA: SHOWN

Claude Richard Nelson, Jr.
Kathleen A. Nelson
Deborah R. Nelson

J.O. 2330-1