
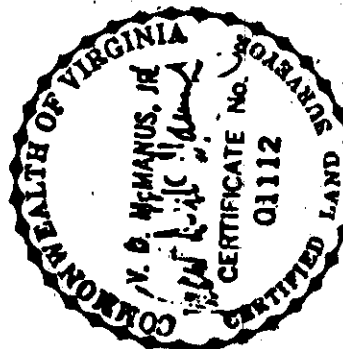


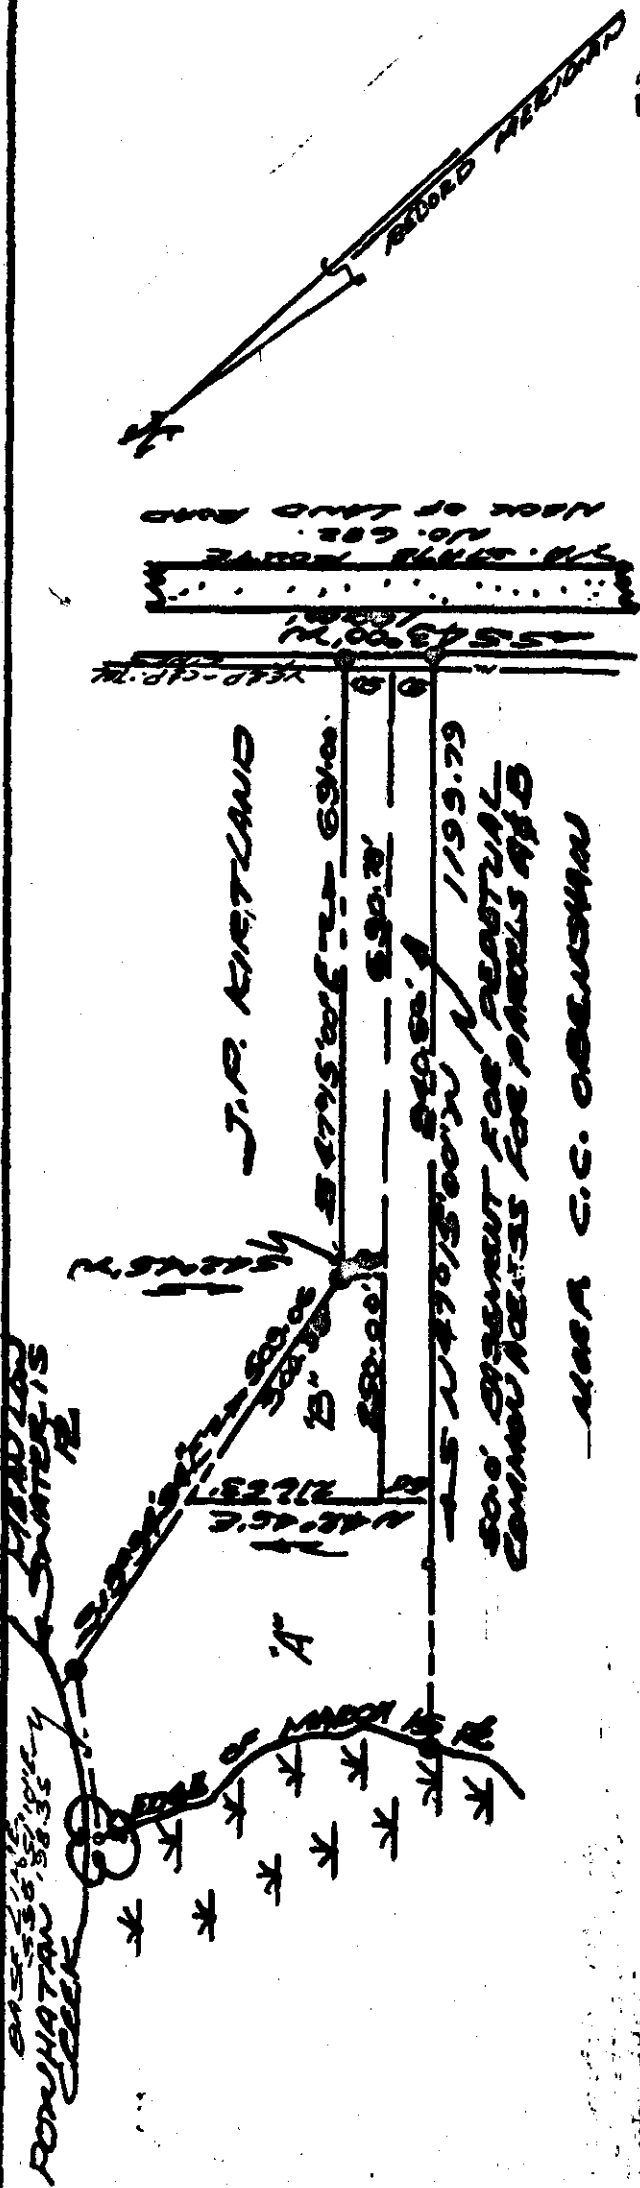

AREA
 PARCEL "A" 2.392 AC
 PARCEL "B" 0.765 AC

VINCENT D. McMANUS JR. ASSOC.
 WILLIAMSBURG, VIRGINIA
 LAND SURVEYING

NOTE: FURTHER SUBDIVISION OF THIS PROPERTY WILL
 BE SUBJECT TO CONSTRUCTION OF A ROAD BUILT TO
 MEET STANDARDS

PLAT SHOWING PORTION OF A PARCEL
 OF LAND STANDING IN THE NAME OF
 JACK P. KRETZLAND C. KRETZLAND

JAMES CITY COUNTY, VIRGINIA
 6 APRIL 1977
 SCALE 1" = 200'

APPROVED

This subdivision is approved by the

Signed Harry H. Steph
 Date April 28, 1977