


Sec 30B (4) 236, 237A, 237B, 238

182 and 119

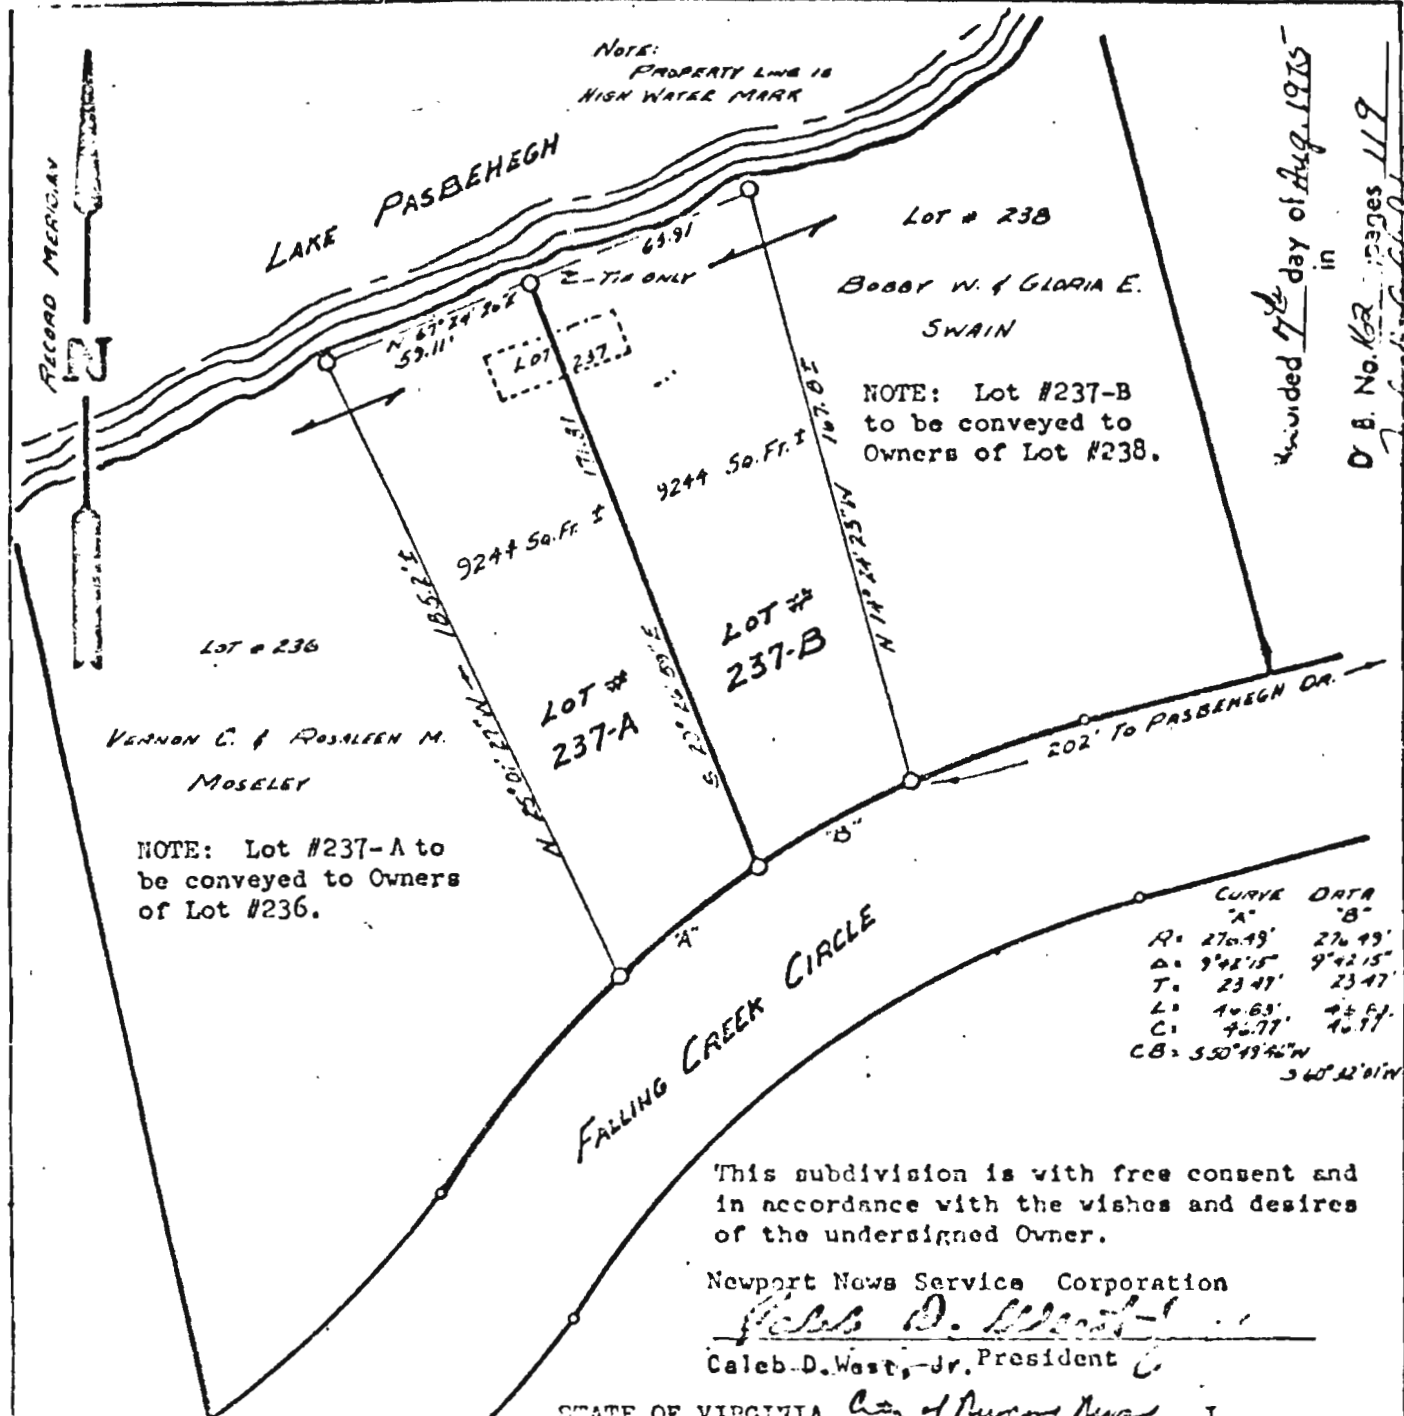

divided 7th day of Aug. 1975 in

D. B. No. 62, pages 119

Subdivided by Clerk
Mary Betty T. Walker, City Clerk

This subdivision is with free consent and in accordance with the wishes and desires of the undersigned Owner.

Newport News Service Corporation


Caleb D. West, Jr.
Caleb D. West, Jr. President

CERTIFICATE OF APPROVAL: This subdivision known as "Lot #237, First Colony, Section IV", is approved by the undersigned in accordance with existing subdivision regulations and may be committed to record.

Agent of Governor
Body Chad A. Conley
Date Aug 28, 1975

STATE OF VIRGINIA, City of Newport News, I, Caleb D. West, Jr., a Notary Public, do certify that the person whose name is signed to the writing above has acknowledged the same before me in my county City of fore said. Given under my hand this 17 day of July 1975.
Signed Caleb D. West, Jr.

My Commission expires June 16, 1978

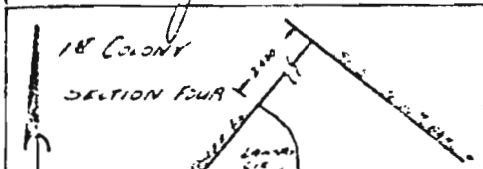

SURVEYOR'S CERTIFICATE: I hereby certify to the best of my knowledge and belief, all the requirements of the Board of Supervisors and Ordinances of the County of James City, Virginia.

DEPARTMENT OF THE COMMONWEALTH OF VIRGINIA
D. M. Martin
DEWARD M. MARTIN