


Plan (59-2)(2-40)

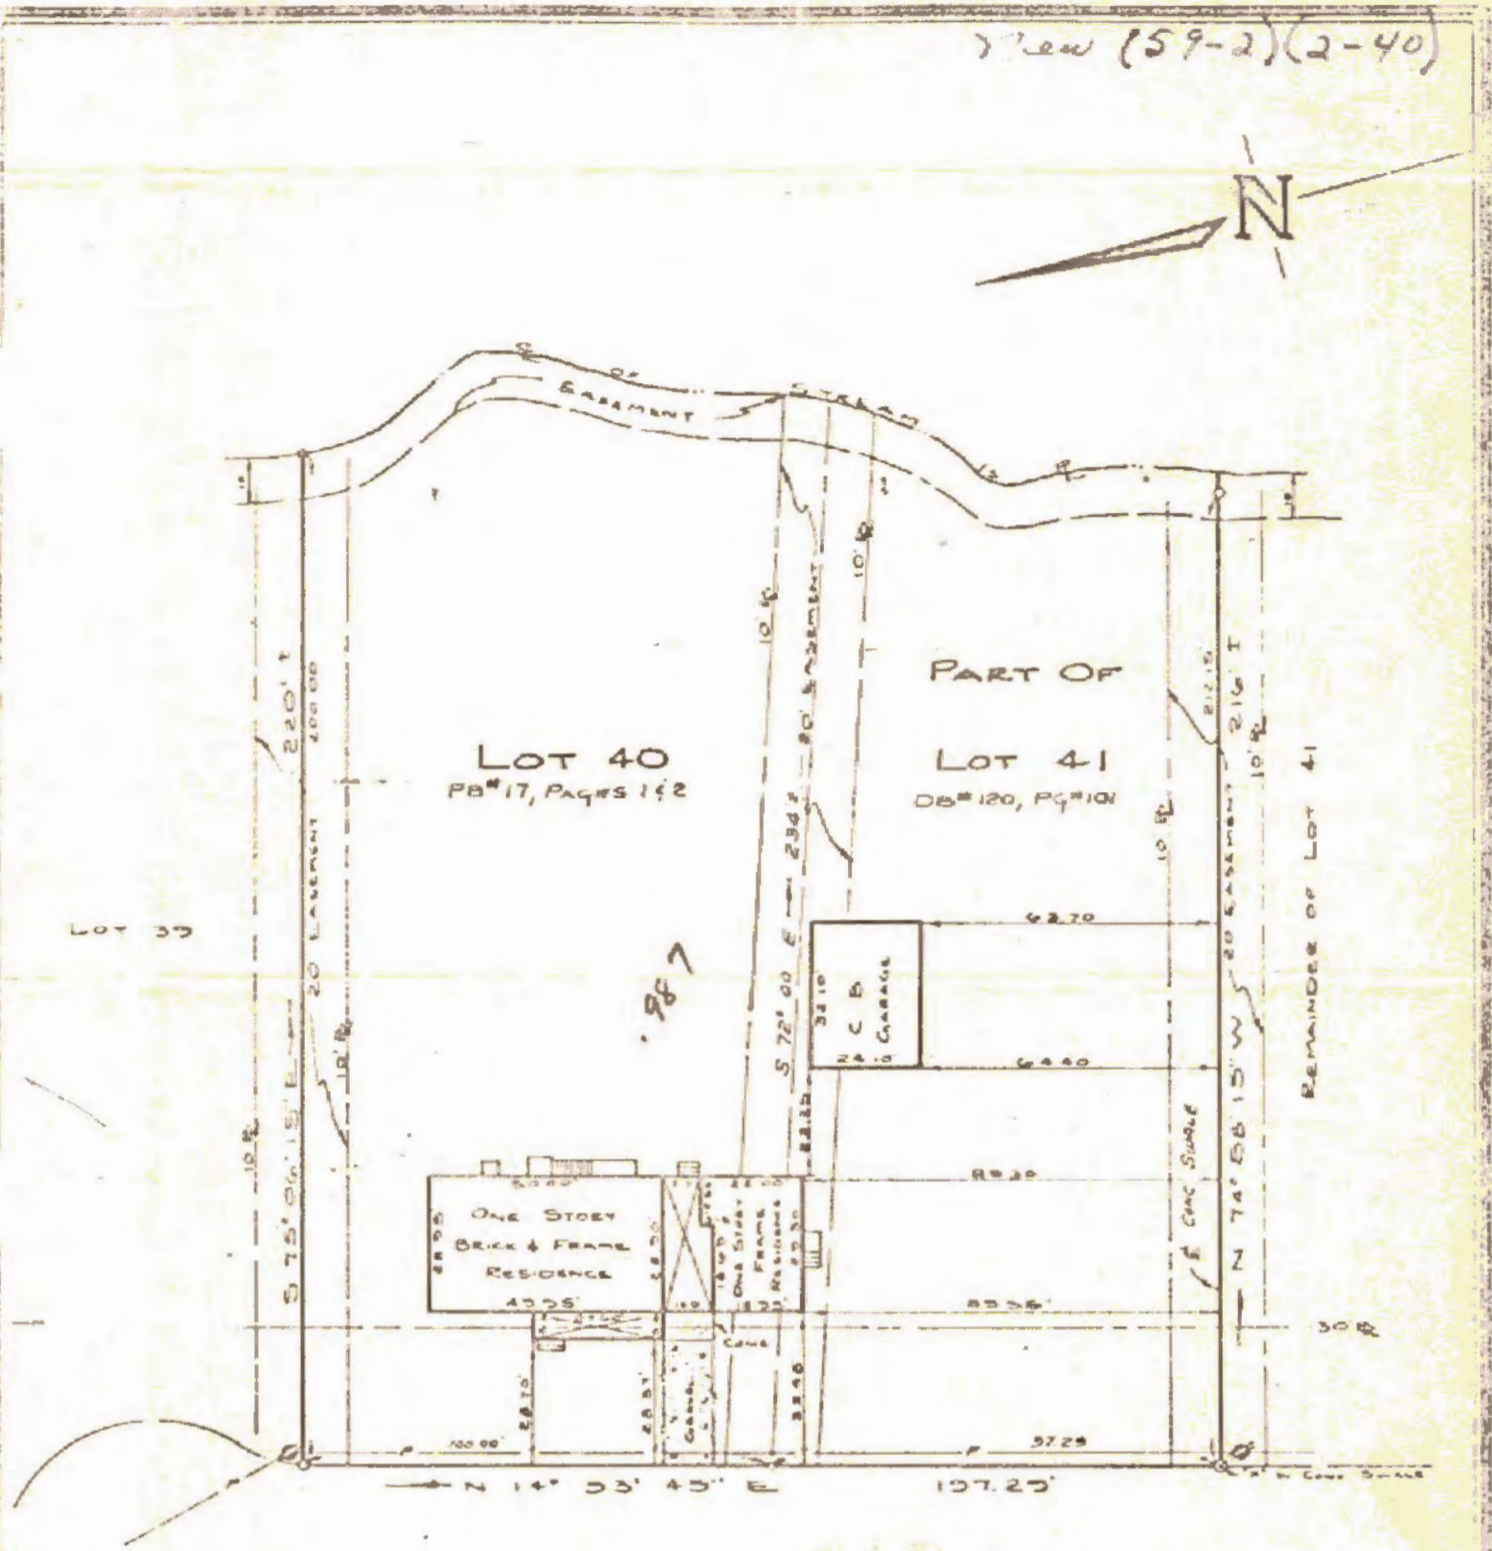

INDIAN CIRCLE 50' R/W

SYMBOLS DENOTE

- PIPE FOUND
- PIPE SET
- ROD FOUND
- CONC MONUMENT

NOTE: ELECTRIC CONNECTION UNDERGROUND  
TELEPHONE SERVICE UNDERGROUND

*E. J. Keller*  
I HEREBY CERTIFY THAT THE SURVEY REPRESENTED BY THIS PLAT WAS MADE BY ME ON THIS DATE AND IS CORRECT. THERE ARE NO ENCROACHMENTS UNLESS SHOWN HEREON  
E. J. KELLER, INC.  
LAND SURVEYOR  
NEWPORT NEWS, VIRGINIA

JOB LOCATION # 155 INDIAN CIRCLE

PLAT OF THE PROPERTY OF:  
ULUS S. GILL

LOT 40 & PART OF LOT 41  
SUBDIVISION PLAT  
**POPLAR HALL PLANTATION**  
SECTION NR 1  
JAMES CITY COUNTY, VA