


LOT 23


HAVEN LAKE

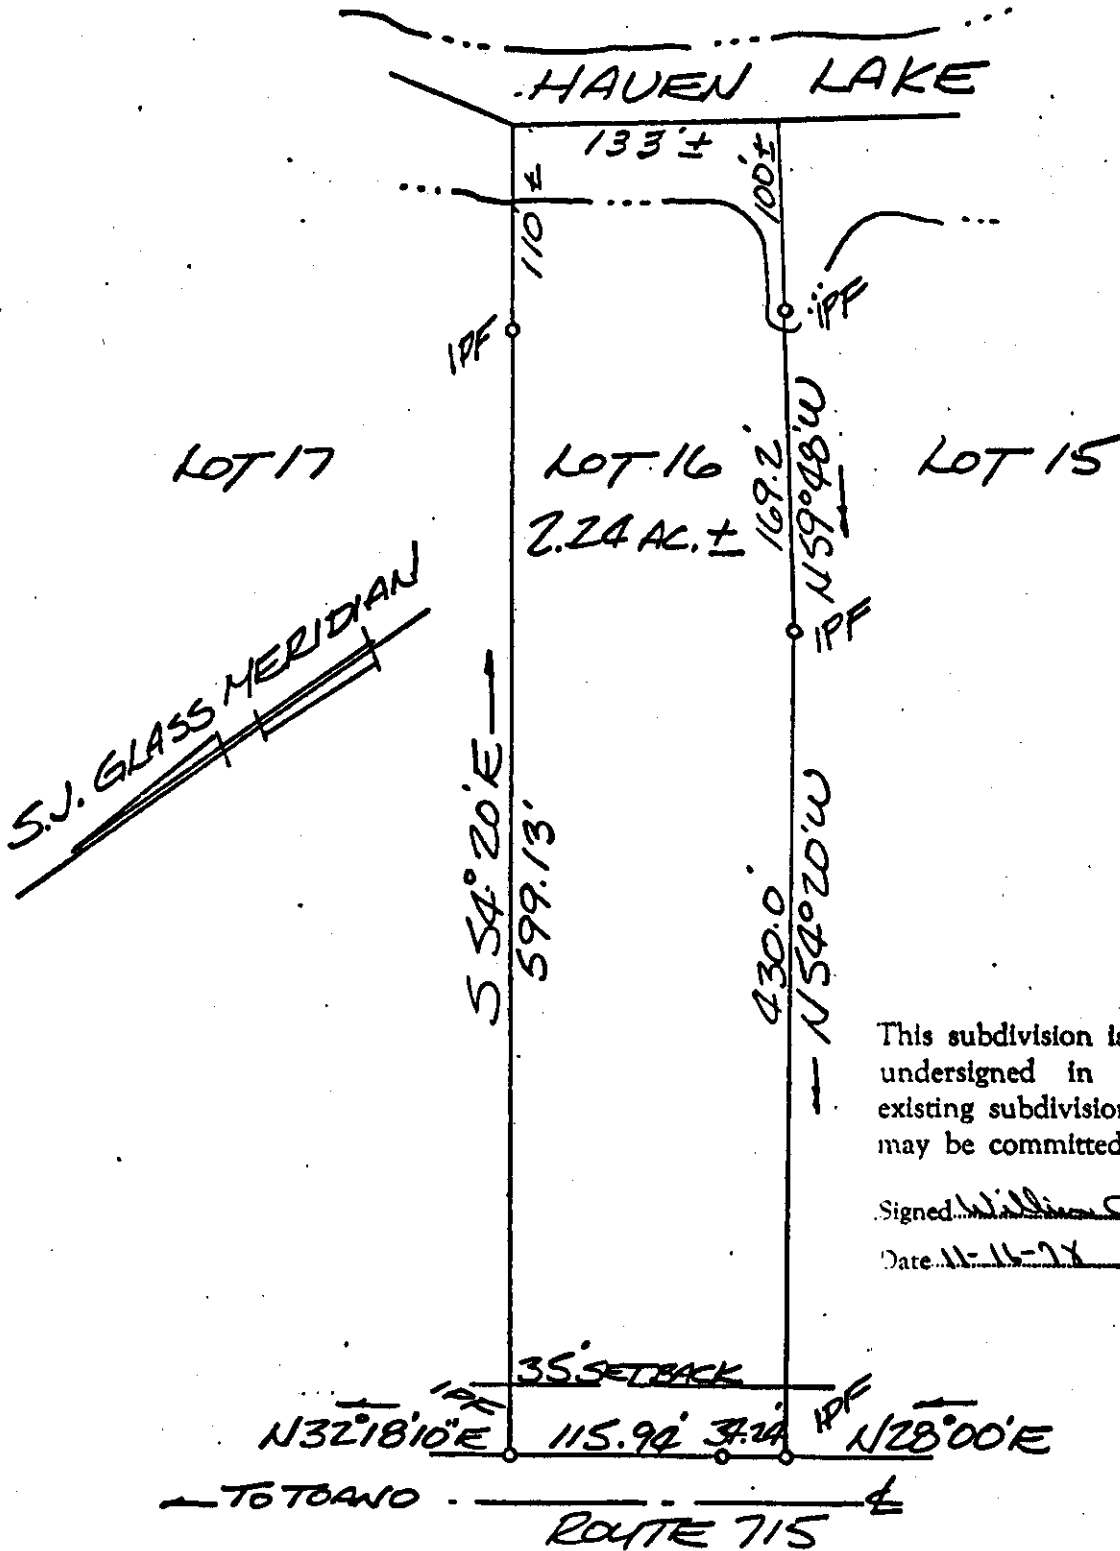

This subdivision is approved by the undersigned in accordance with existing subdivision regulations and may be committed to record.

Signed: *William C. Peck*  
Date: 11-16-78

REFERENCE: UNRECORDED SURVEYS BY S.J. GLASS & E.E. PAINE SURVEY TO PIPES FOUND.

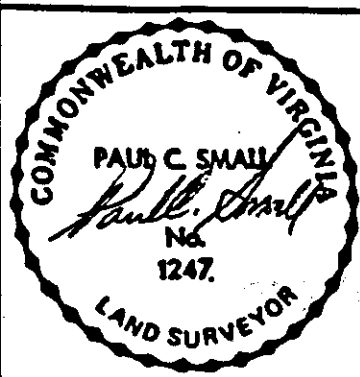

A SURVEY OF 2.24 ACRES ± KNOWN AS LOT 16, HAVEN LAKE, STANDING IN THE NAME OF GERALD J. & LUKILLE H. OTEY  
STONEHOUSE DISTRICT, JAMES CITY CO., VIRGINIA

Small Engineering, Inc.  
P.O. Box 69, Barboursville, Va. 23011  
Phone: 804/564-3619

Scale: 1" = 100'  
Date: NOVEMBER 1978  
Job: 002-16