


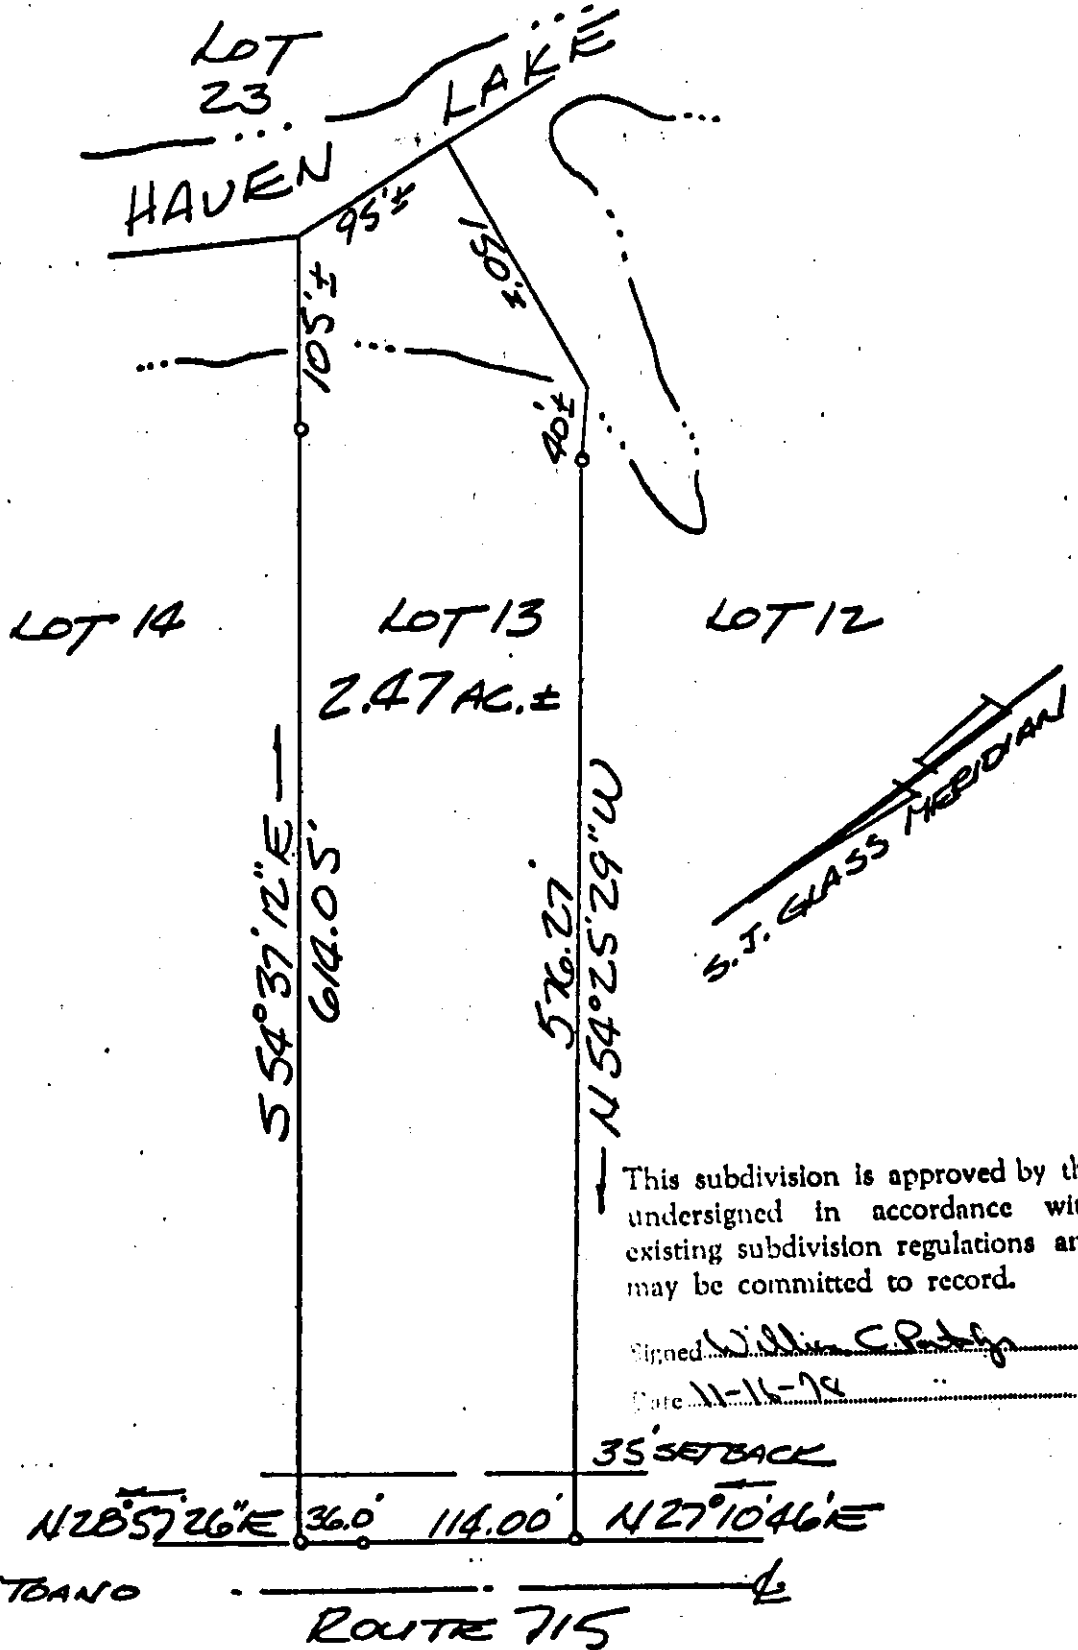


This subdivision is approved by the undersigned in accordance with existing subdivision regulations and may be committed to record.

Signed: *William C. Pate*

Date: 11-16-78

REFERENCE: UNRECORDED SURVEYS BY
S.J. GLASS & E.E. PAINE.
SURVEY IS TO PIPES FOUND.

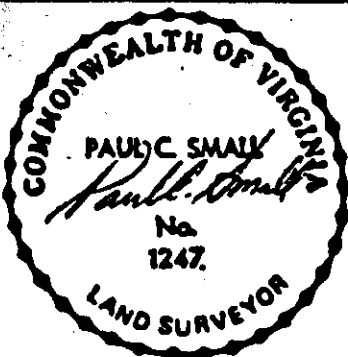

A SURVEY OF 2.47 ACRES ± KNOWN AS
LOT 13, HAVEN LAKE, STANDING IN THE
NAME OF GERALD J. & LUCILLE H. OTEY

STONEHOUSE DISTRICT, JAMES CITY CO., VIRGINIA

Small Engineering, Inc.

P.O. Box 68, Barhamsville, Va. 23011
Phone: 804/544-3610

Scale: 1" = 100'

Date: NOVEMBER 1978

Job: 002-13