



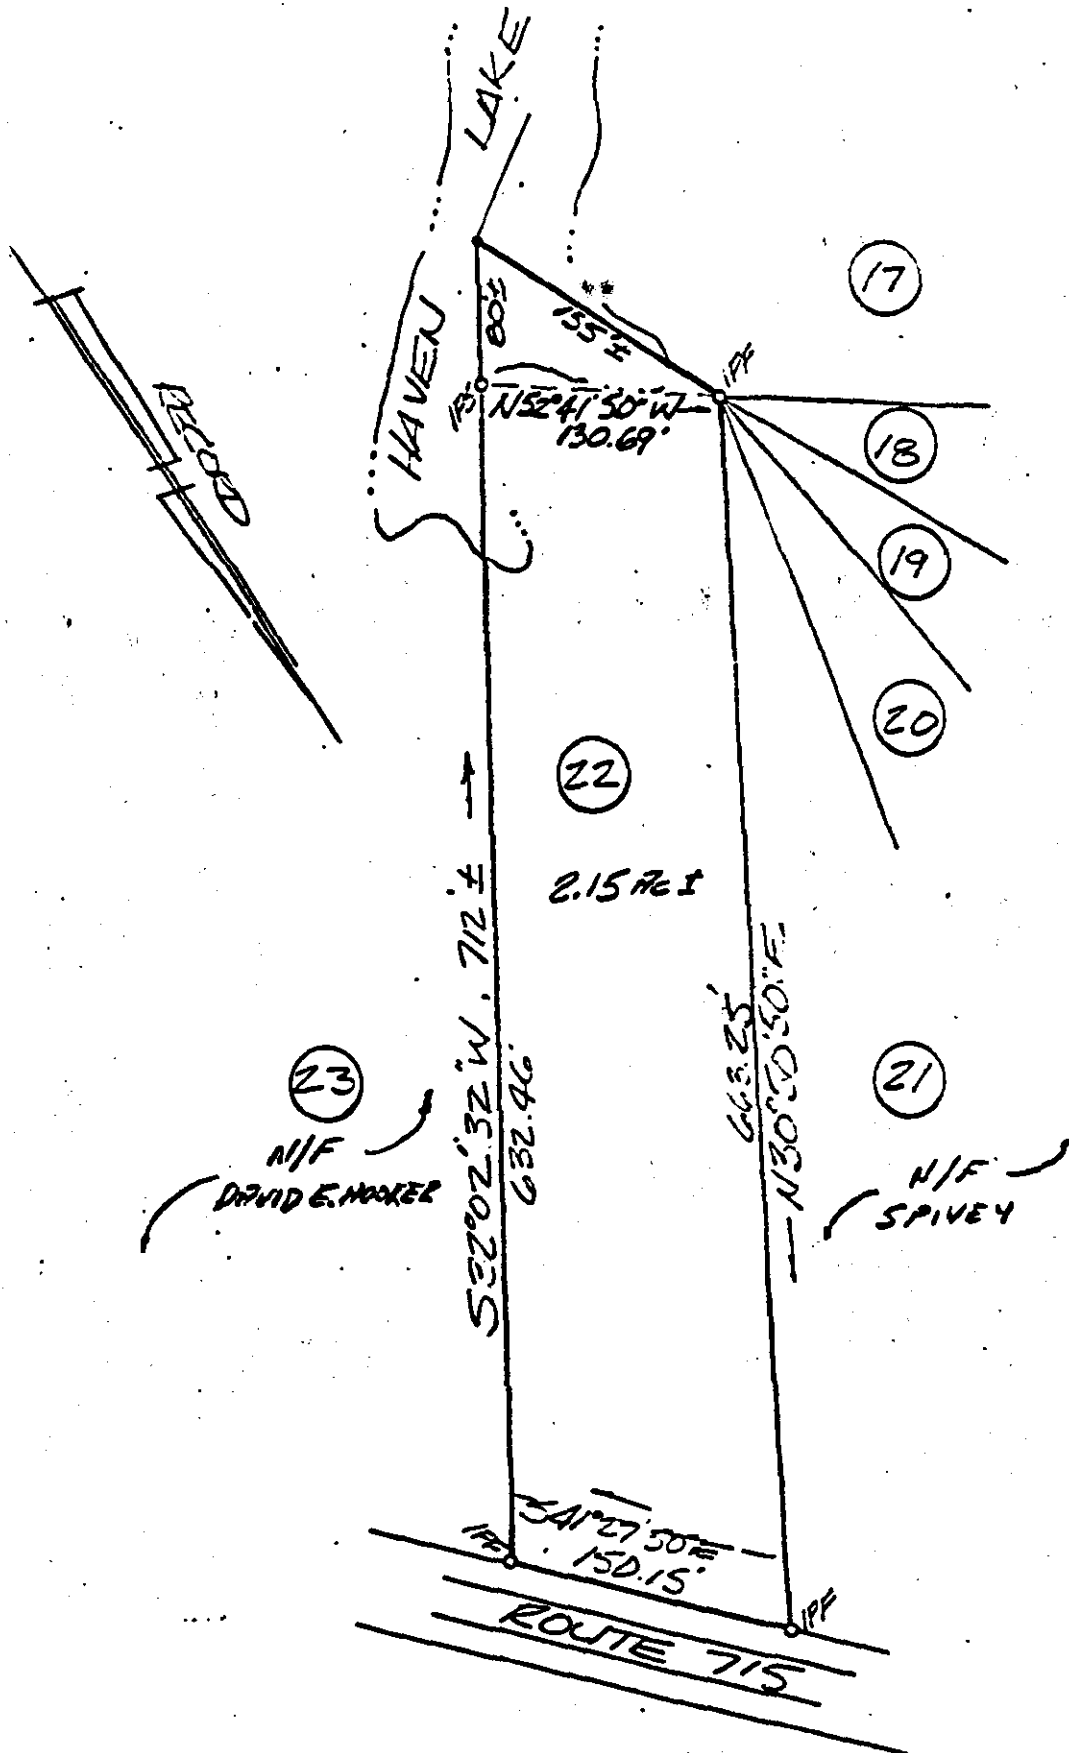

SETBACK LINES
 FRONT & REAR = 35'
 SIDES = 15' MIN. A TOTAL
 OF 30' FOR BOTH

This subdivision is approved by the undersigned in accordance with existing subdivision regulations and may be committed to record.

Signed: Henry H. Otey
 Date: 12-15-78

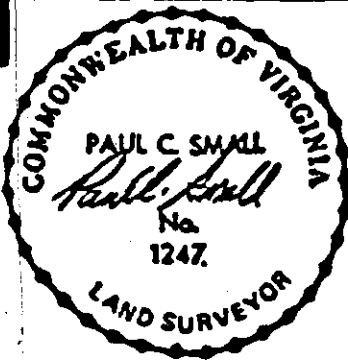

SURVEY OF 15 ACRES ±, KNOWN AS LOT 22, HAVEN LAKE FARMETTES, FOR CONVEYANCE FROM GERALD J. & LUKILLE H. OTEY TO HAROLD A. TWINING, SR., & BEVERLY J. TWINING
 STONEHOUSE DISTRICT, JAMES CITY CO., VIRGINIA

Small Engineering, Inc.

P.O. Box 69, Barhamsville, Va. 23011
 Phone: 804/564-3610

Scale: 1" = 100'

Date: DECEMBER 1978

Job: 002-22