


20 D (1) 5 & 6A
(32-3)(3-5) ~~6A~~

RECORD MERIDIAN

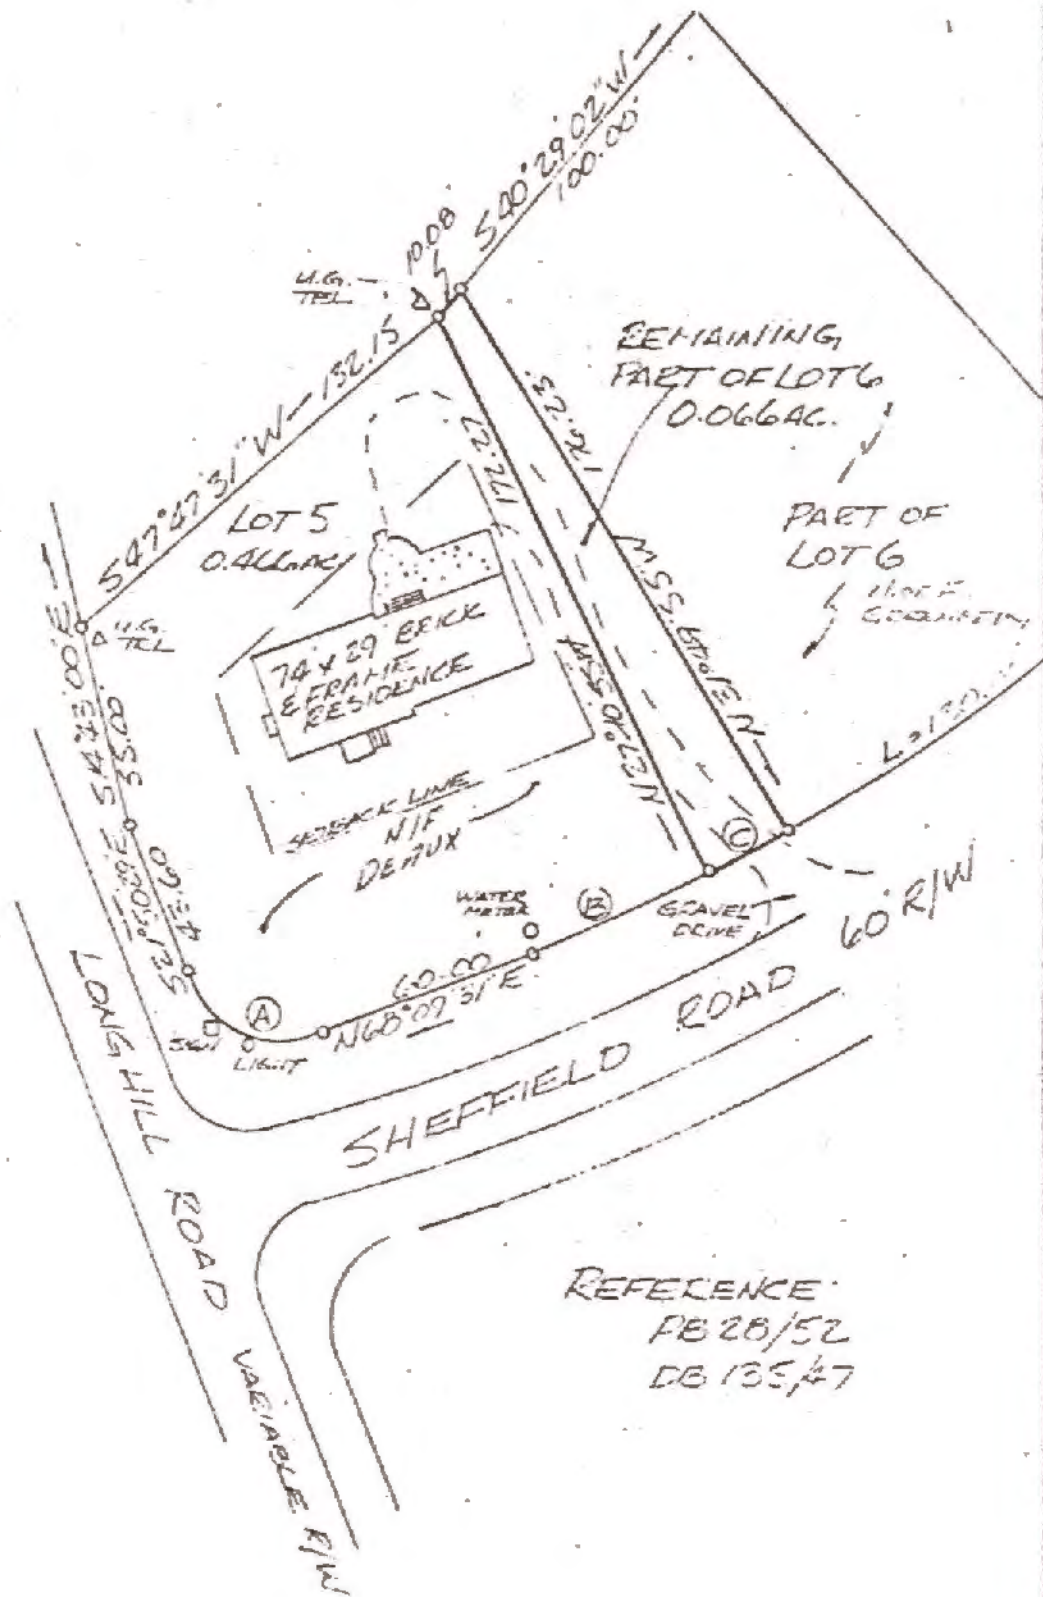

CURVE DATA:

	A	L	T	C	CB
A	30.00'	90°00'00"	47.12'	30.00'	42.43' 566°50'29"E
B	607.58'	5°20'25"	56.82'	28.43'	56.80' N65°29'18"E
C	607.58'	2°13'14"	23.62'	11.81'	23.62' N64°42'29"E



PLAT SHOWING REMAINING PART OF LOT 6, SECTION 1 WINDSOR FOREST, FOR CONVEYANCE FROM HERITAGE DEVELOPMENT CORPORATION TO JAMES D. DEAUX, JR., & HILDEGARDE S. DEAUX RESIDATION DISTRICT JAMES CITY COUNTY VIRGINIA.

Small Engineering, Inc.
P.O. Box 69, Barhamville, Va. 23011
Phone: 804/564-3619

Scale: 1" = 50'

Date: 11/29/78

Job: 002