

NOW OR FORMERLY
WILLIAMS

FENCE ALONG DITCH
IS PROPERTY LINE


PARCEL A
41,958.44 SQ. FT.
0.963 ACRE

OTHER LANDS OF LEONARD
GORDON, JULIAN GORDON,
JEROME GORDON AND BERNARD P.
LIPMAN

NOW OR FORMERLY
BROKENBERRY

(1)

Δ - 02°17'12"
R - 1,261.23'
L - 50.58'
C - 50.57'
CB - N58°53'58"W

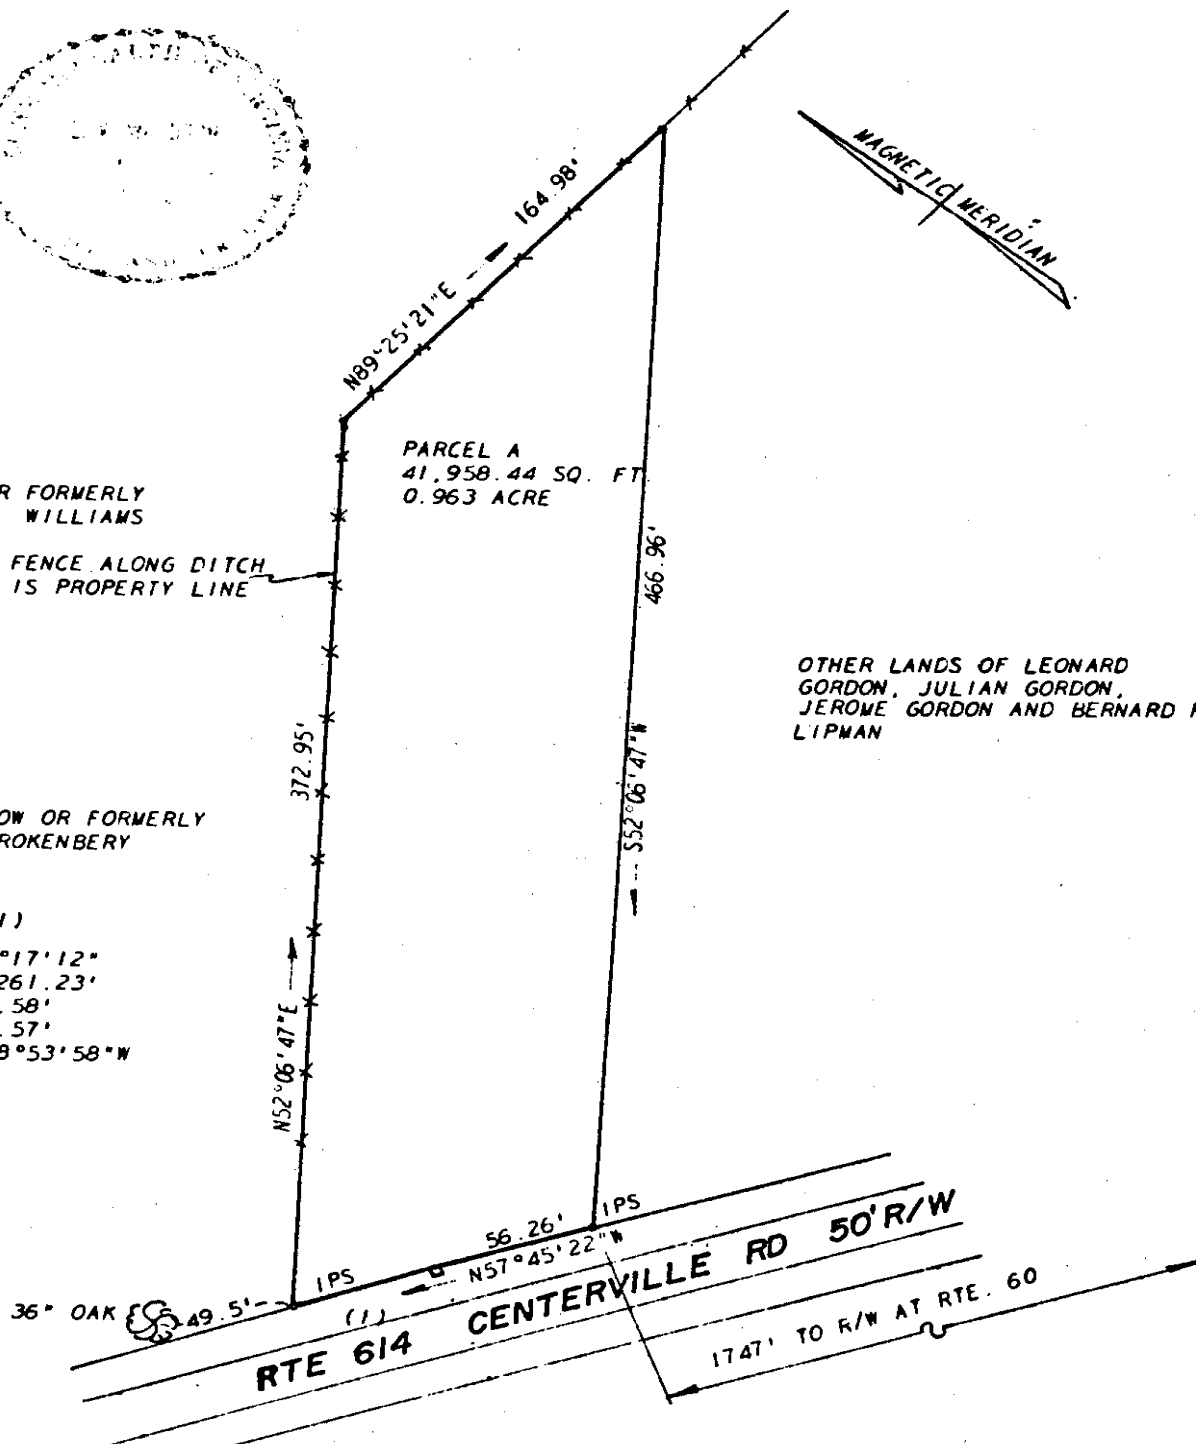

architects and engineers, inc.		architects, engineers, surveyors, and planners		Williamsburg, Virginia
LEGEND: IP - IRON PIN --- PROPERTY LINE - - - CENTERLINE - - - EASEMENT LINE				
A SURVEY FOR CONVEYANCE TO JESSE E. BOWMAN 0.963 ACRES OF LAND LYING IN POWHATAN DISTRICT, JAMES CITY COUNTY, VIRGINIA				
SCALE 1" = 60'	REF DB 123/58	DATE MAY 2, 1979	AREA 0.963 ACRE	