



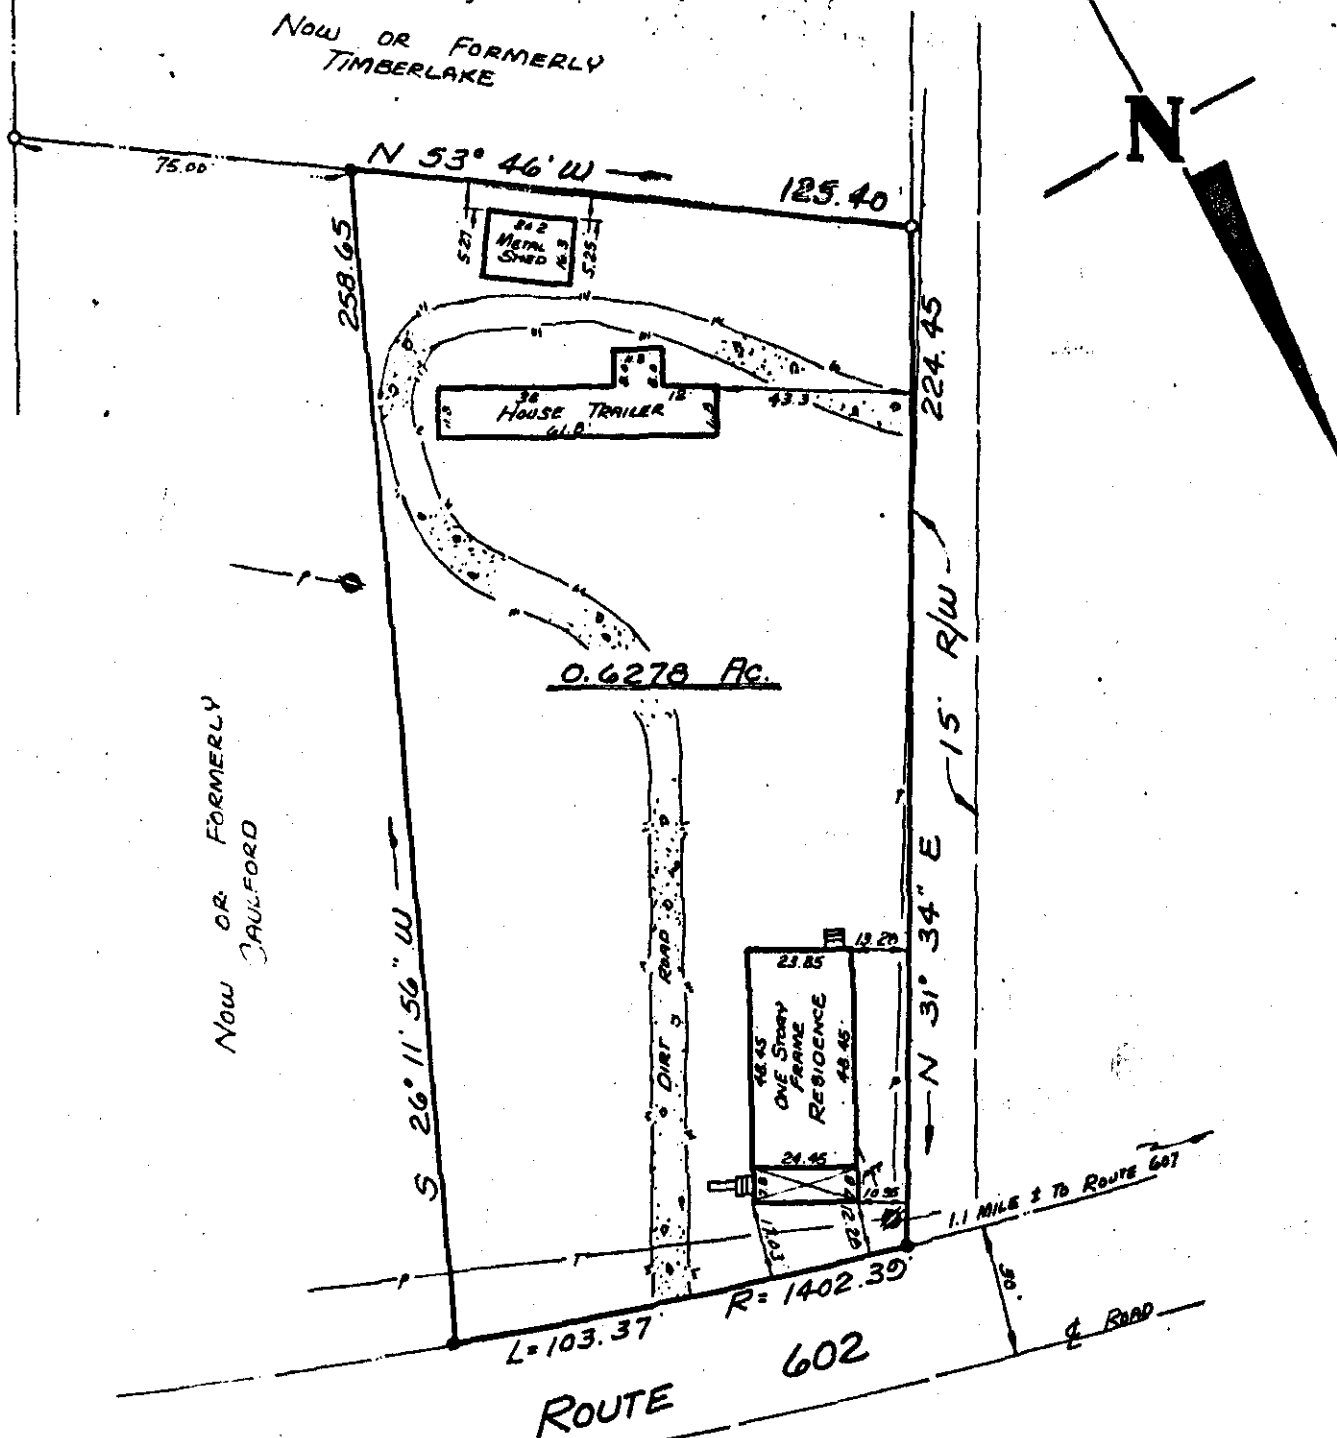

SYMBOLS DENOTE

- PIPE FOUND
- PIPE SET
- ROD FOUND
- CONC. MONUMENT

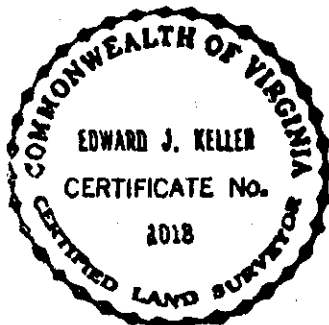

NOTE: UNDERGROUND POWER CONNECTION TO HOUSE TRAILER

I, Edward J. Keller
HEREBY CERTIFY THAT THE SURVEY REPRESENTED BY THIS PLAT WAS MADE BY ME ON THIS DATE AND IS CORRECT. THERE ARE NO ENCROACHMENTS UNLESS SHOWN HEREON.

JOB LOCATION # ROUTE 602

PLAT OF THE PROPERTY OF:

GEORGE D. & BRENDA J. MYERS

E. J. KELLER, INC.
LAND SURVEYOR
WYOMING, VIRGINIA

PARCEL OF LAND
CONTAINING
0.6278 ACRE
STONEHOUSE DISTRICT
JAMES CITY COUNTY, VA.
DB 21/502, DB 107/61, DB 140/96

DE 79-538

DWN BY- W. H.

SCALE: 1" = 40'

TO: SHELTON

DATE: 26 JUNE 79