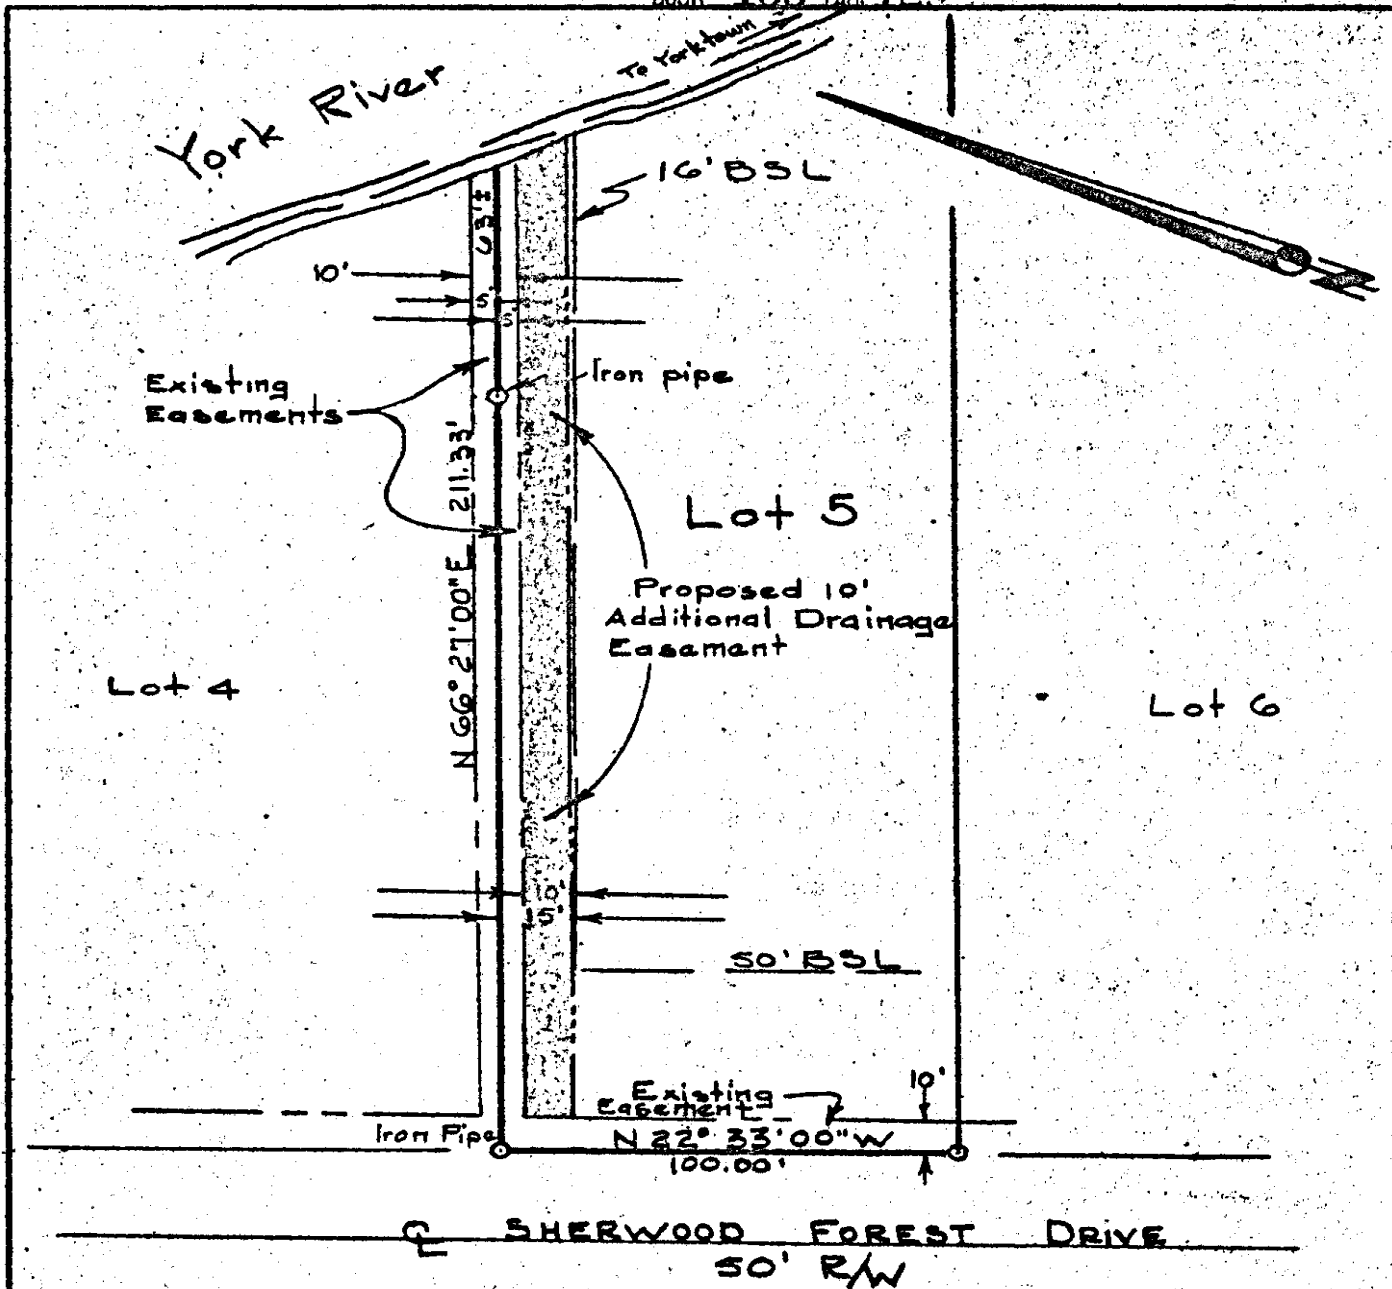


J. D. Spearman

Reference:
PB 20, P 37
DB 92, P 632



IPF = Iron Pipe Fd.
IPS = Iron Pipe Set
BSL = Building
Set-back Line
Date: Sept. 18, 1978
Scale: 1" = 40'
J.D. Spearman, E.

PLAT of EASEMENT
To be Acquired From

YORKVIEW PLANTATION, INC.

Being a Portion of
Lot 5, Block E, Section 3, Riverview Plantation
James City County, Virginia

Spearman & Associates, Inc., Land Surveying
706 Richmond Road Williamsburg, Virginia
804-229-3039

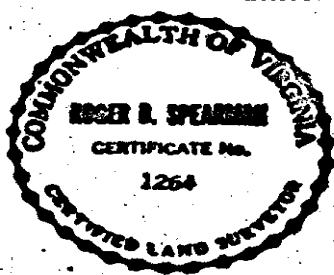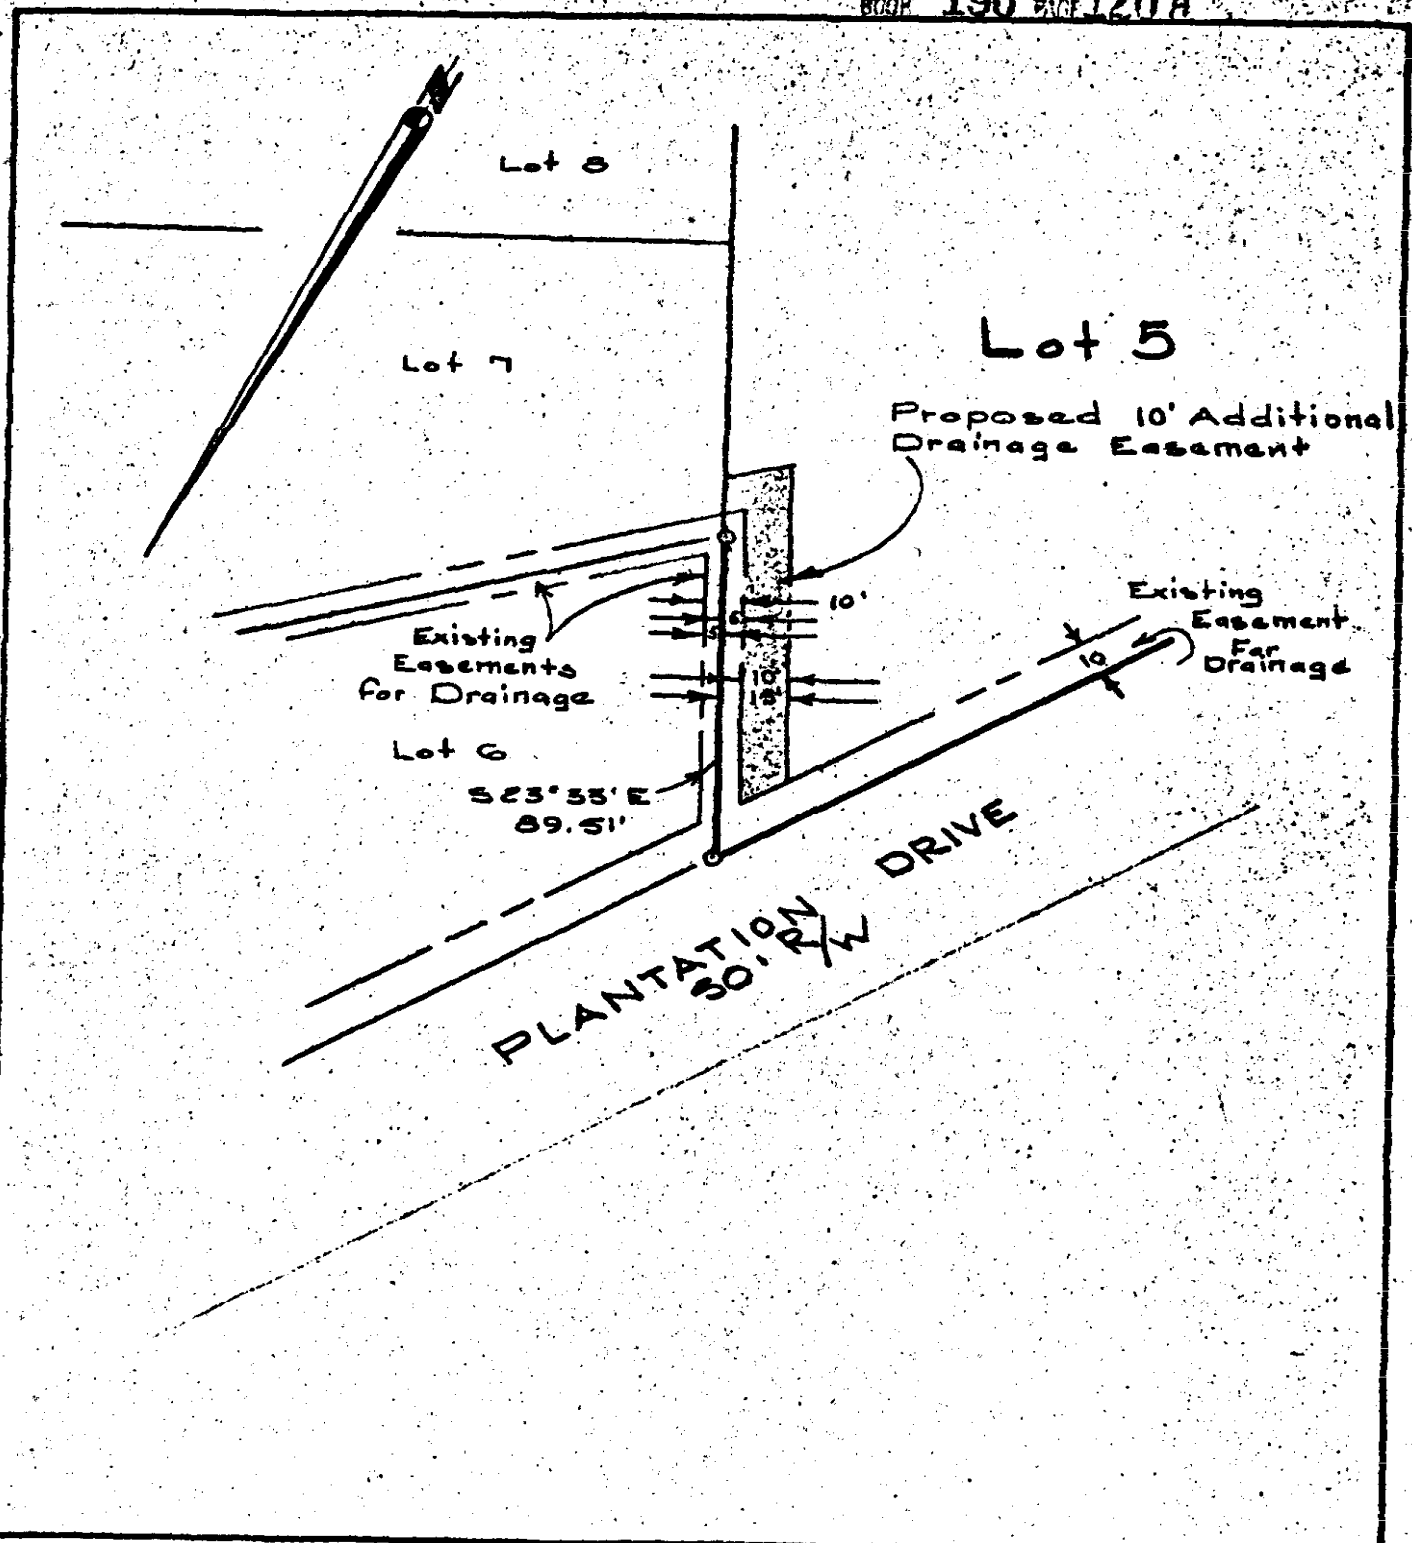

Reference:
PB 20, P. 87
DB 92, P. 632

IPF = Iron Pipe Fd.
IPS = Iron Pipe Set
BSL = Building Set-back Line
Date: Sept. 18, 78
Scale: 1" = 40'
J.O.S. P.B. "E"

PLAT of EASEMENT
To be Acquired From

YORKVIEW PLANTATION, INC.

Being a Portion of
Lot 5, Block F, Section 3, Riverview Plantation
James City County, Virginia

Spearman & Associates, Inc., Land Surveying
706 Richmond Road Williamsburg, Virginia
804-229-3069