



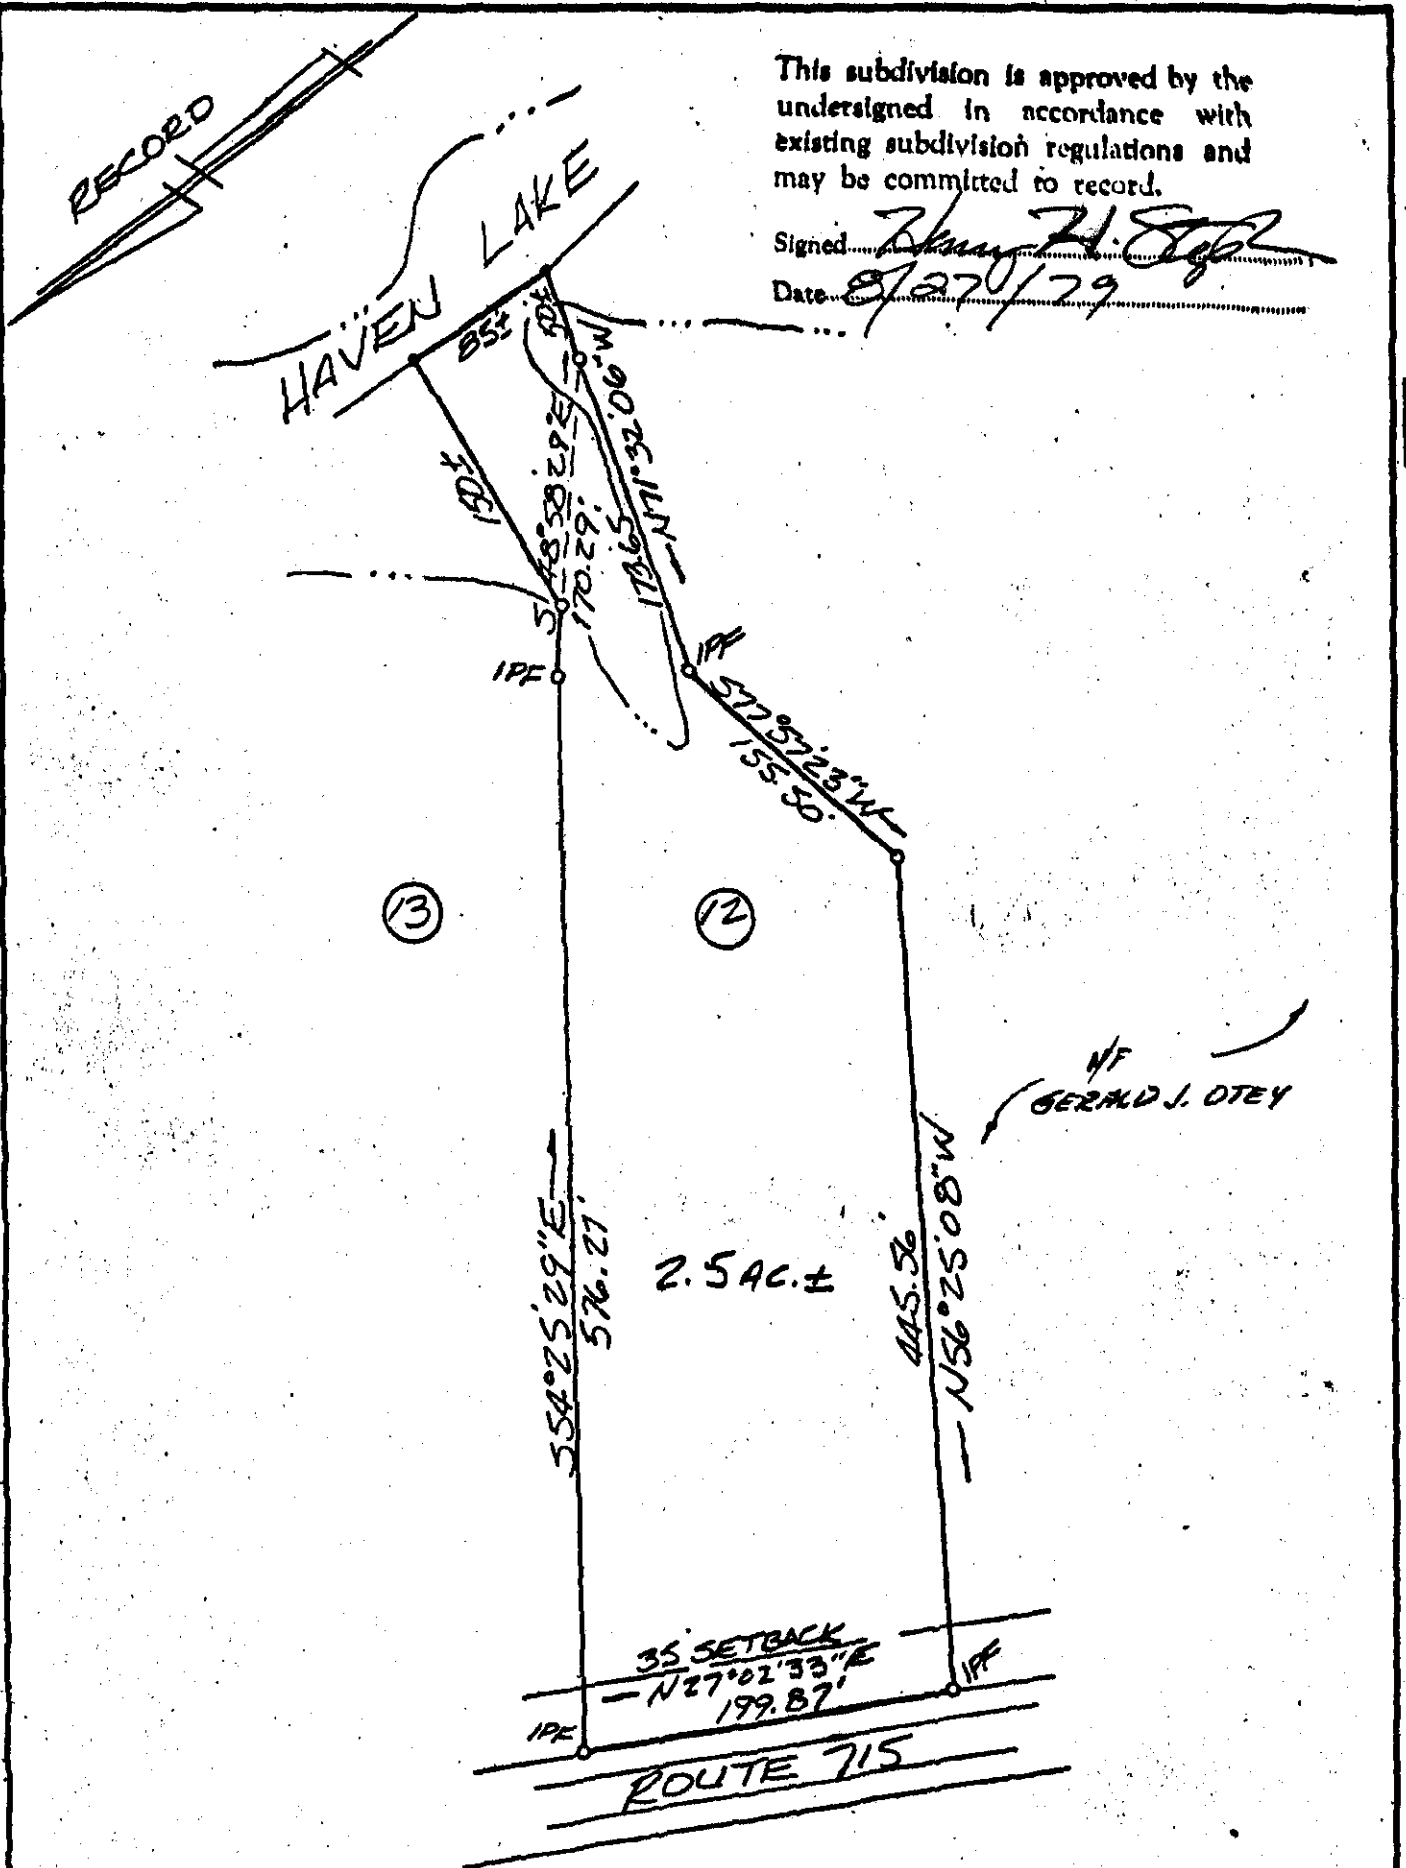

This subdivision is approved by the undersigned in accordance with existing subdivision regulations and may be committed to record.

Signed: *Paul C. Small*
Date: 8/27/77

SETBACK LINES
FRONT & REAR = 35'
SIDES = 15' MIN., A TOTAL
OF 35' FOR BOTH

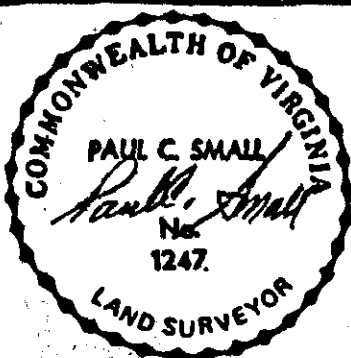

SURVEY OF 2.5 ACRES ± KNOWN AS LOT 12,
HAVEN LAKE, FARMETTES, FOR CONVEYANCE
FROM GERALD J. & LUCILLE H. OTEY

STONEHOUSE DISTRICT, JAMES CITY CO., VIRGINIA

Small Engineering, Inc.
P.O. Box 69, Barboursville, Va. 23011
Phone: 804/564-3619

Scale: 1" = 100'

Date: AUGUST 27, 1977

Job: DDZ-12