



This subdivision is approved by the undersigned in accordance with existing subdivision regulations and may be committed to record.

Signed: *[Signature]*
 Date: 8/27/79

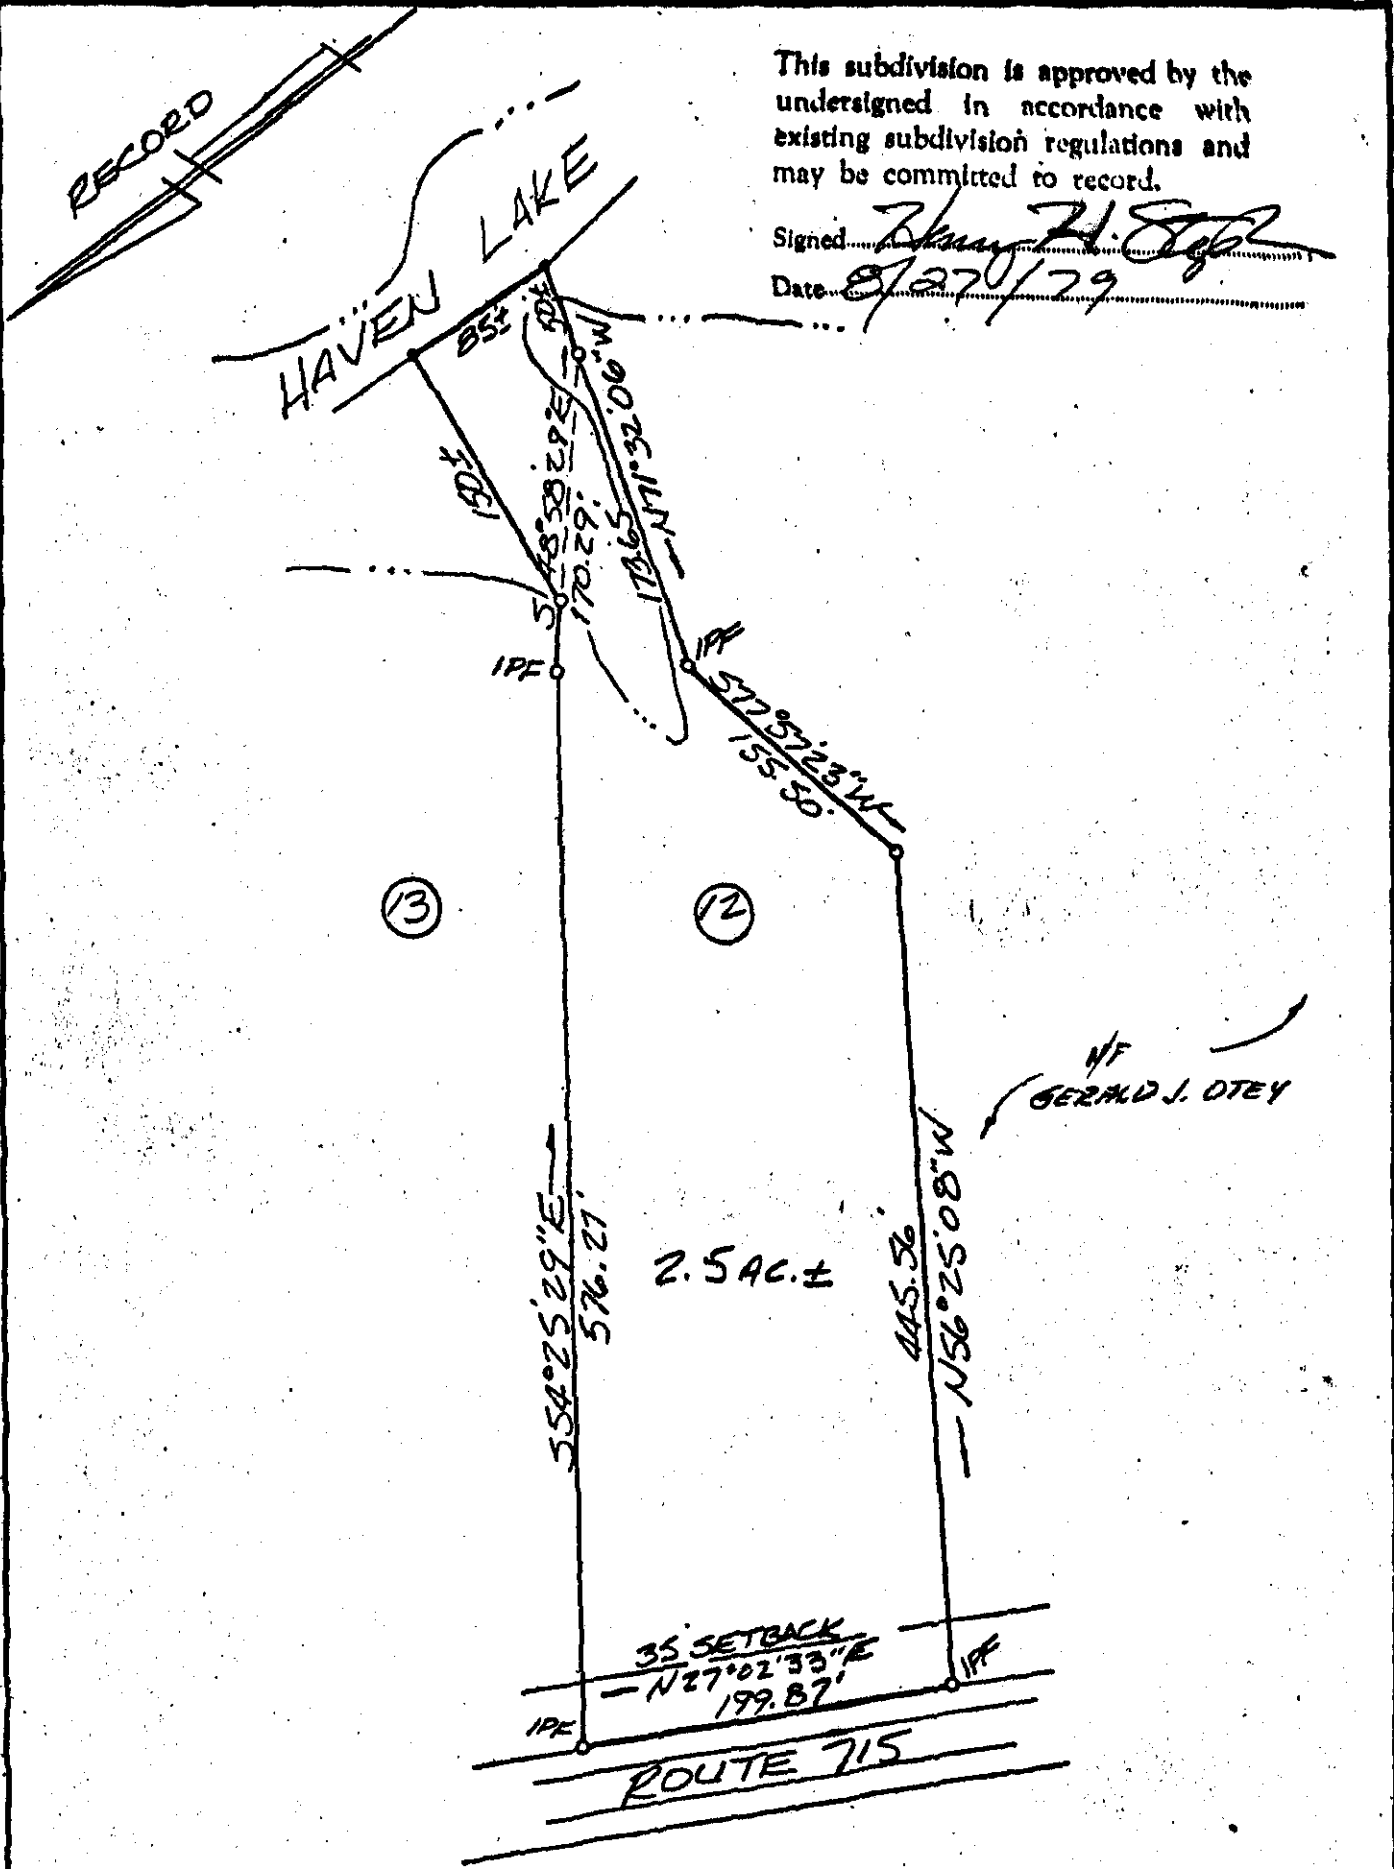

SETBACK LINES
 FRONT & REAR = 35'
 SIDES = 15' MIN., A TOTAL OF 35' FOR BOTH

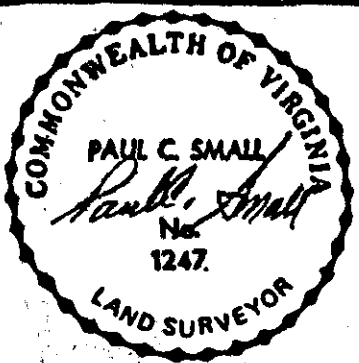

SURVEY OF 2.5 ACRES ± KNOWN AS LOT 12, HAVEN LAKE FARMETTES, FOR CONVEYANCE FROM GERALD J. & LUCILLE H. OTEY
 STONEHOUSE DISTRICT, JAMES CITY CO., VIRGINIA

Small Engineering, Inc.
 P.O. Box 69, Barboursville, Va. 23011
 Phone: 804/564-3619

Scale: 1" = 100'
 Date: AUGUST 27, 1979
 Job: DDZ-12