


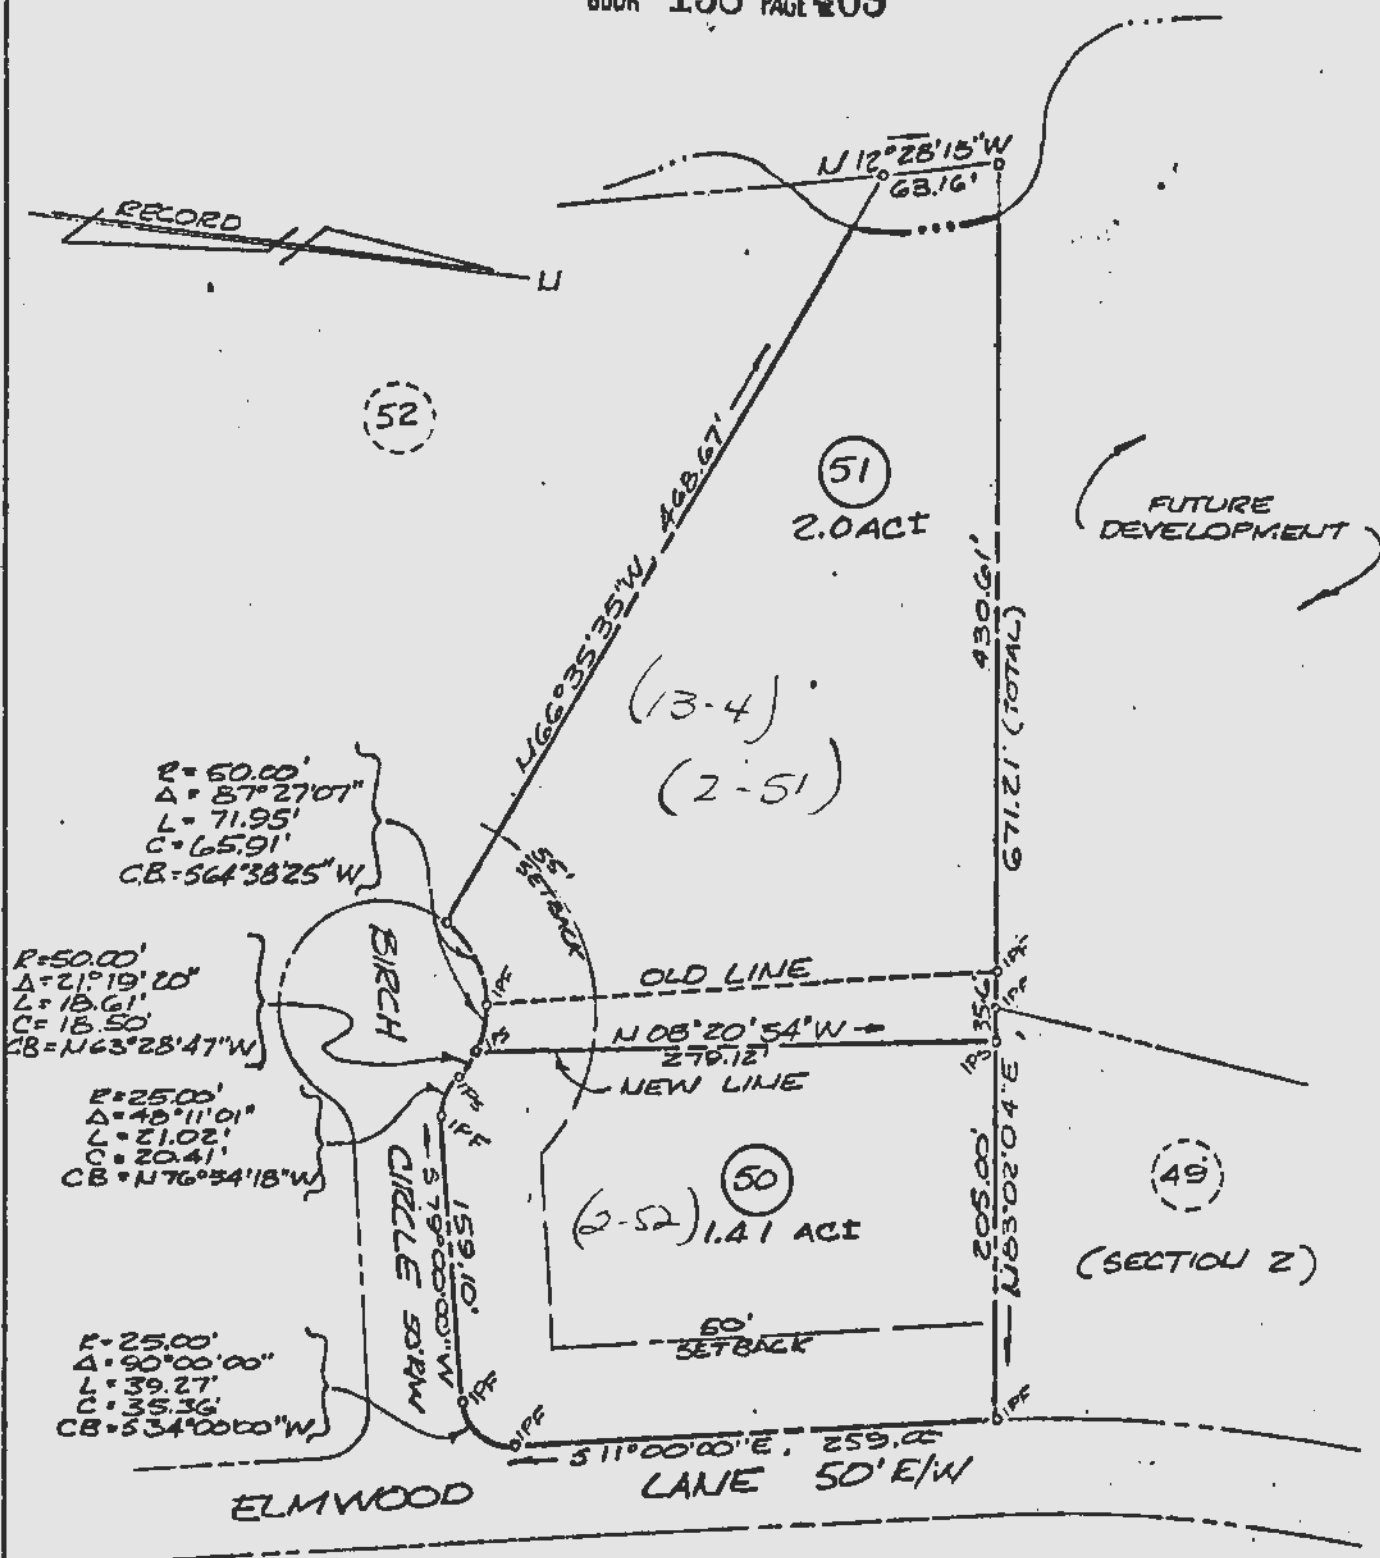


THIS PLAT IS APPROVED BY THE
UNDERSIGNED AGENT OF JAMES
CITY COUNTY, AND MAY BE
COMMITTED TO RECORD.

COMMITTED TO RECORD.
Hensley J. Stipe DATE: 10/11/79

NOTE:

BOTH LOTS 50 AND 51
ARE OWNED BY
VELCHIONE.

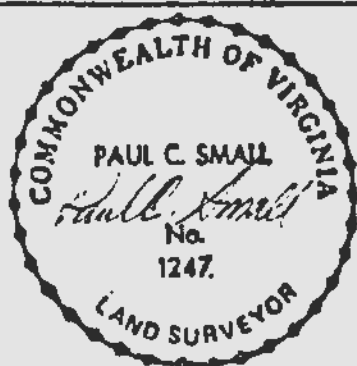

BOUNDARY LINE ADJUSTMENT
BETWEEN LOTS 50 & 51, SECTION 1, ELMWOOD

STANDING IN THE NAME OF:

MICHAEL & SUSAN KAYE VECCHIONE

STONEHOUSE DISTRICT, JAMES CITY COUNTY, VIRGINIA

Small Engineering, Inc.

Engineers, Planners, Surveyors
625 Ironbound Road 804 253-0040
WILLIAMSBURG, VA 23185

Scale: 1" = 100'

Date: JUNE 22, 1979

Job: VO-1

REUSED: 6/28/79