


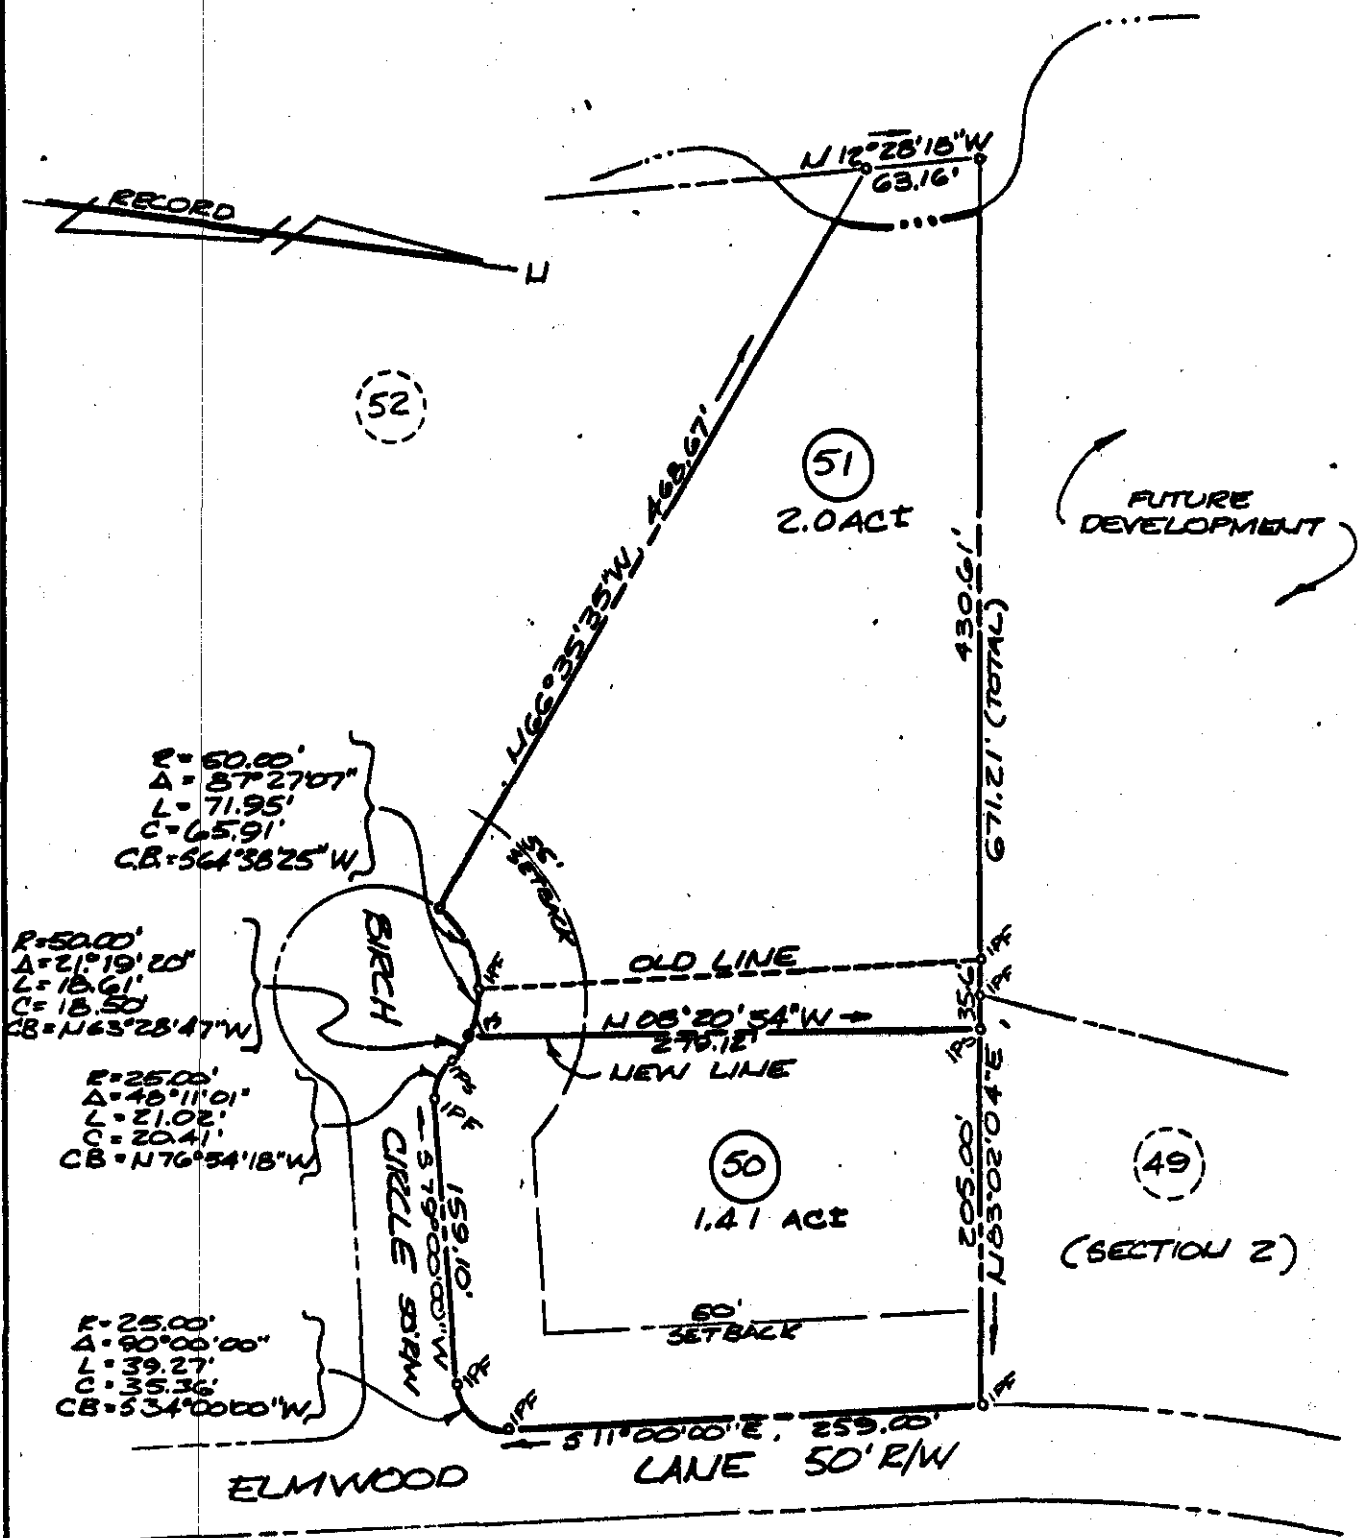


THIS PLAT IS APPROVED BY THE UNDERSIGNED AGENT OF JAMES CITY COUNTY, AND MAY BE COMMITTED TO RECORD.

Henry D. [Signature] DATE: 9/18/79

NOTE:

BOTH LOTS 50 AND 51 ARE OWNED BY VELCHIONE.

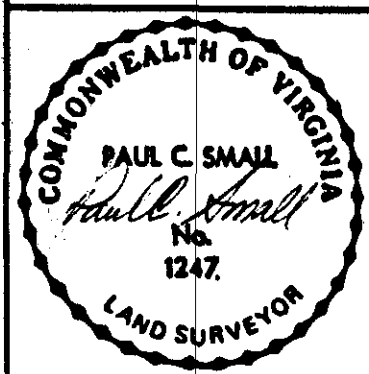

BOUNDARY LINE ADJUSTMENT BETWEEN LOTS 50 & 51, SECTION 1, ELMWOOD STANDING IN THE NAME OF: MICHAEL & SUSAN KAYE VELCHIONE STONEHOUSE DISTRICT, JAMES CITY COUNTY, VIRGINIA	
Small Engineering, Inc. Engineers, Planners, Surveyors 625 Ironbound Road 804 253-0040 WILLIAMSBURG, VA 23185	Scale: 1" = 100' Date: JUNE 22, 1979 Job: VO-1

REVISED: 6/28/79