


FW112

York River

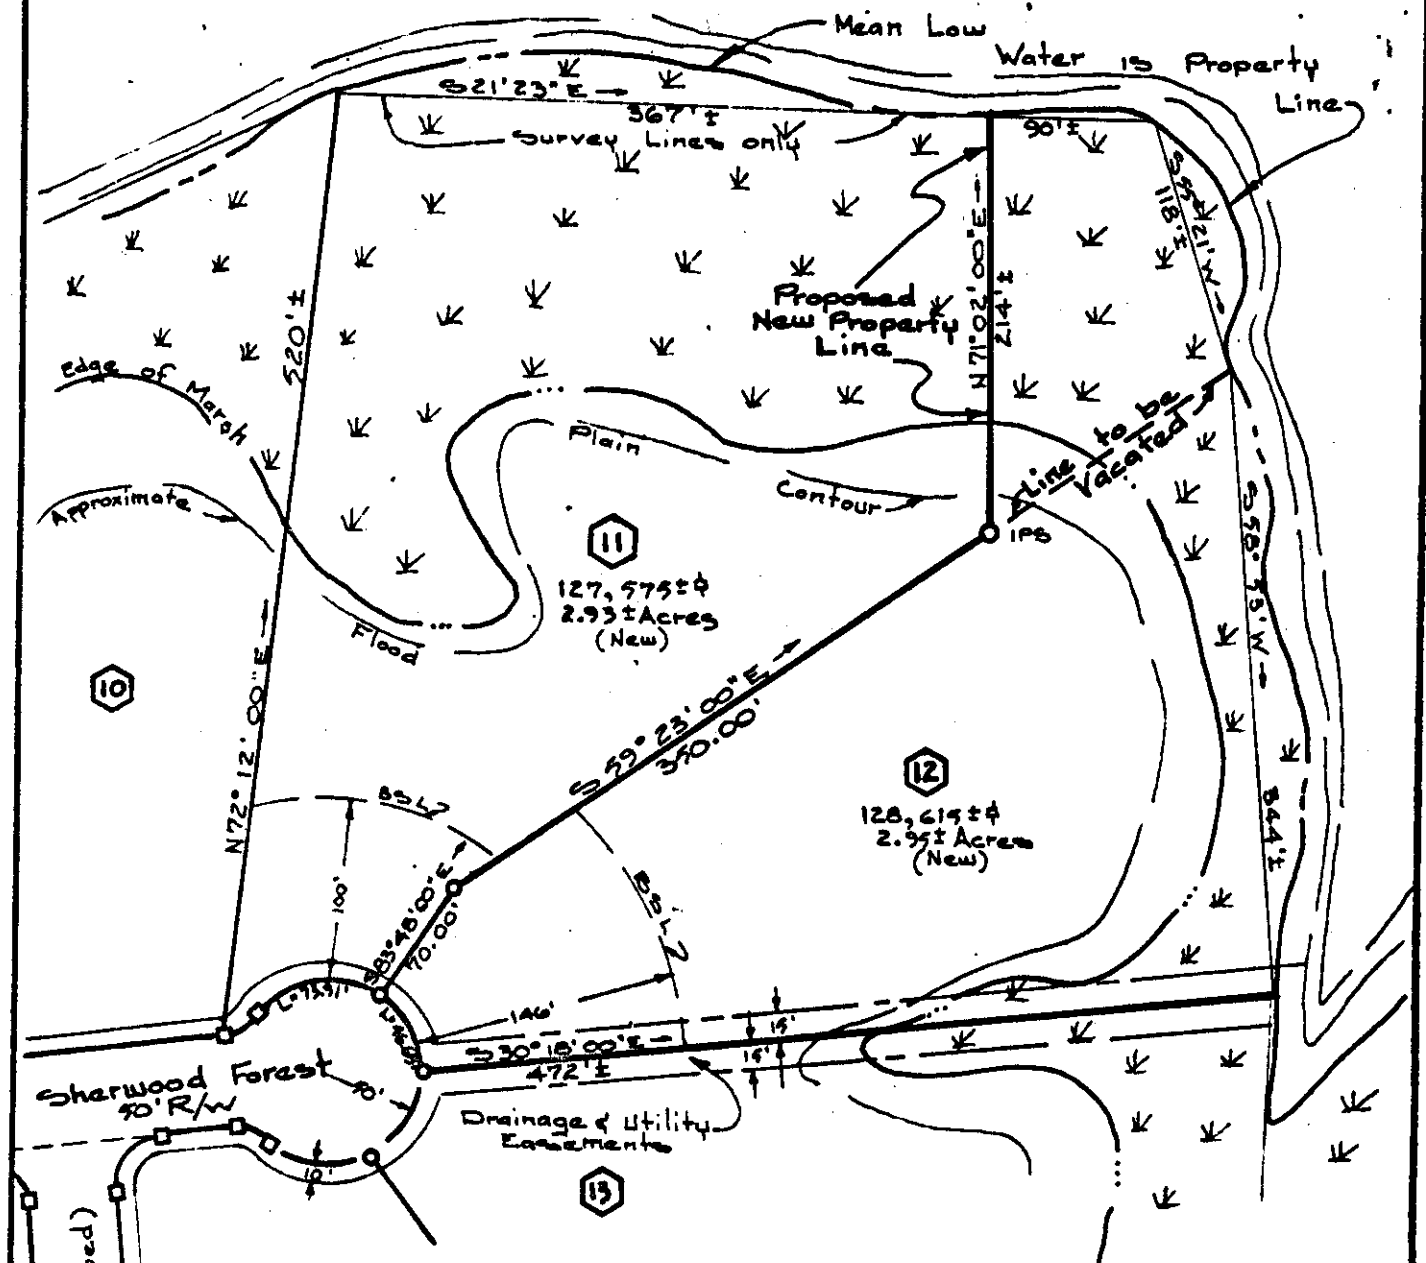

Owner's Consent:
 This Vacation & Resubdivision is Done with the free Consent and in accordance with the wishes and desires of the undersigned owner.
Elizabeth D. Vaider Date: 5-15-80
 for Yorkview Plantation, Inc.



Handwritten signature of K. J. Spearman

Reference: PB 35, P. 71
 1 1/2" Iron Pipe Rd.
 1 1/2" Iron Pipe Rd.
 601 - Building
 Date: 1" = 100'
 J.O. Spearman, F.S.

Plat to Accompany Partial Vacation of Line Between And Resubdivision of
Lot 11 and Lot 12 of Section 3, Block E, Part Two Riverview Plantation
 Located
James City County, Virginia

Spearman & Associates, Inc., Land Surveying
 708 Richmond Road Williamsburg, Virginia
 604 - 229 - 3059