



32201000094

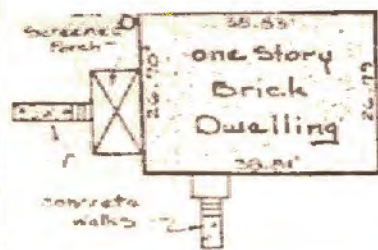

Notes: $\text{---} \parallel \text{---}$ denotes
NTS or Not to Scale

Phone service is
underground.

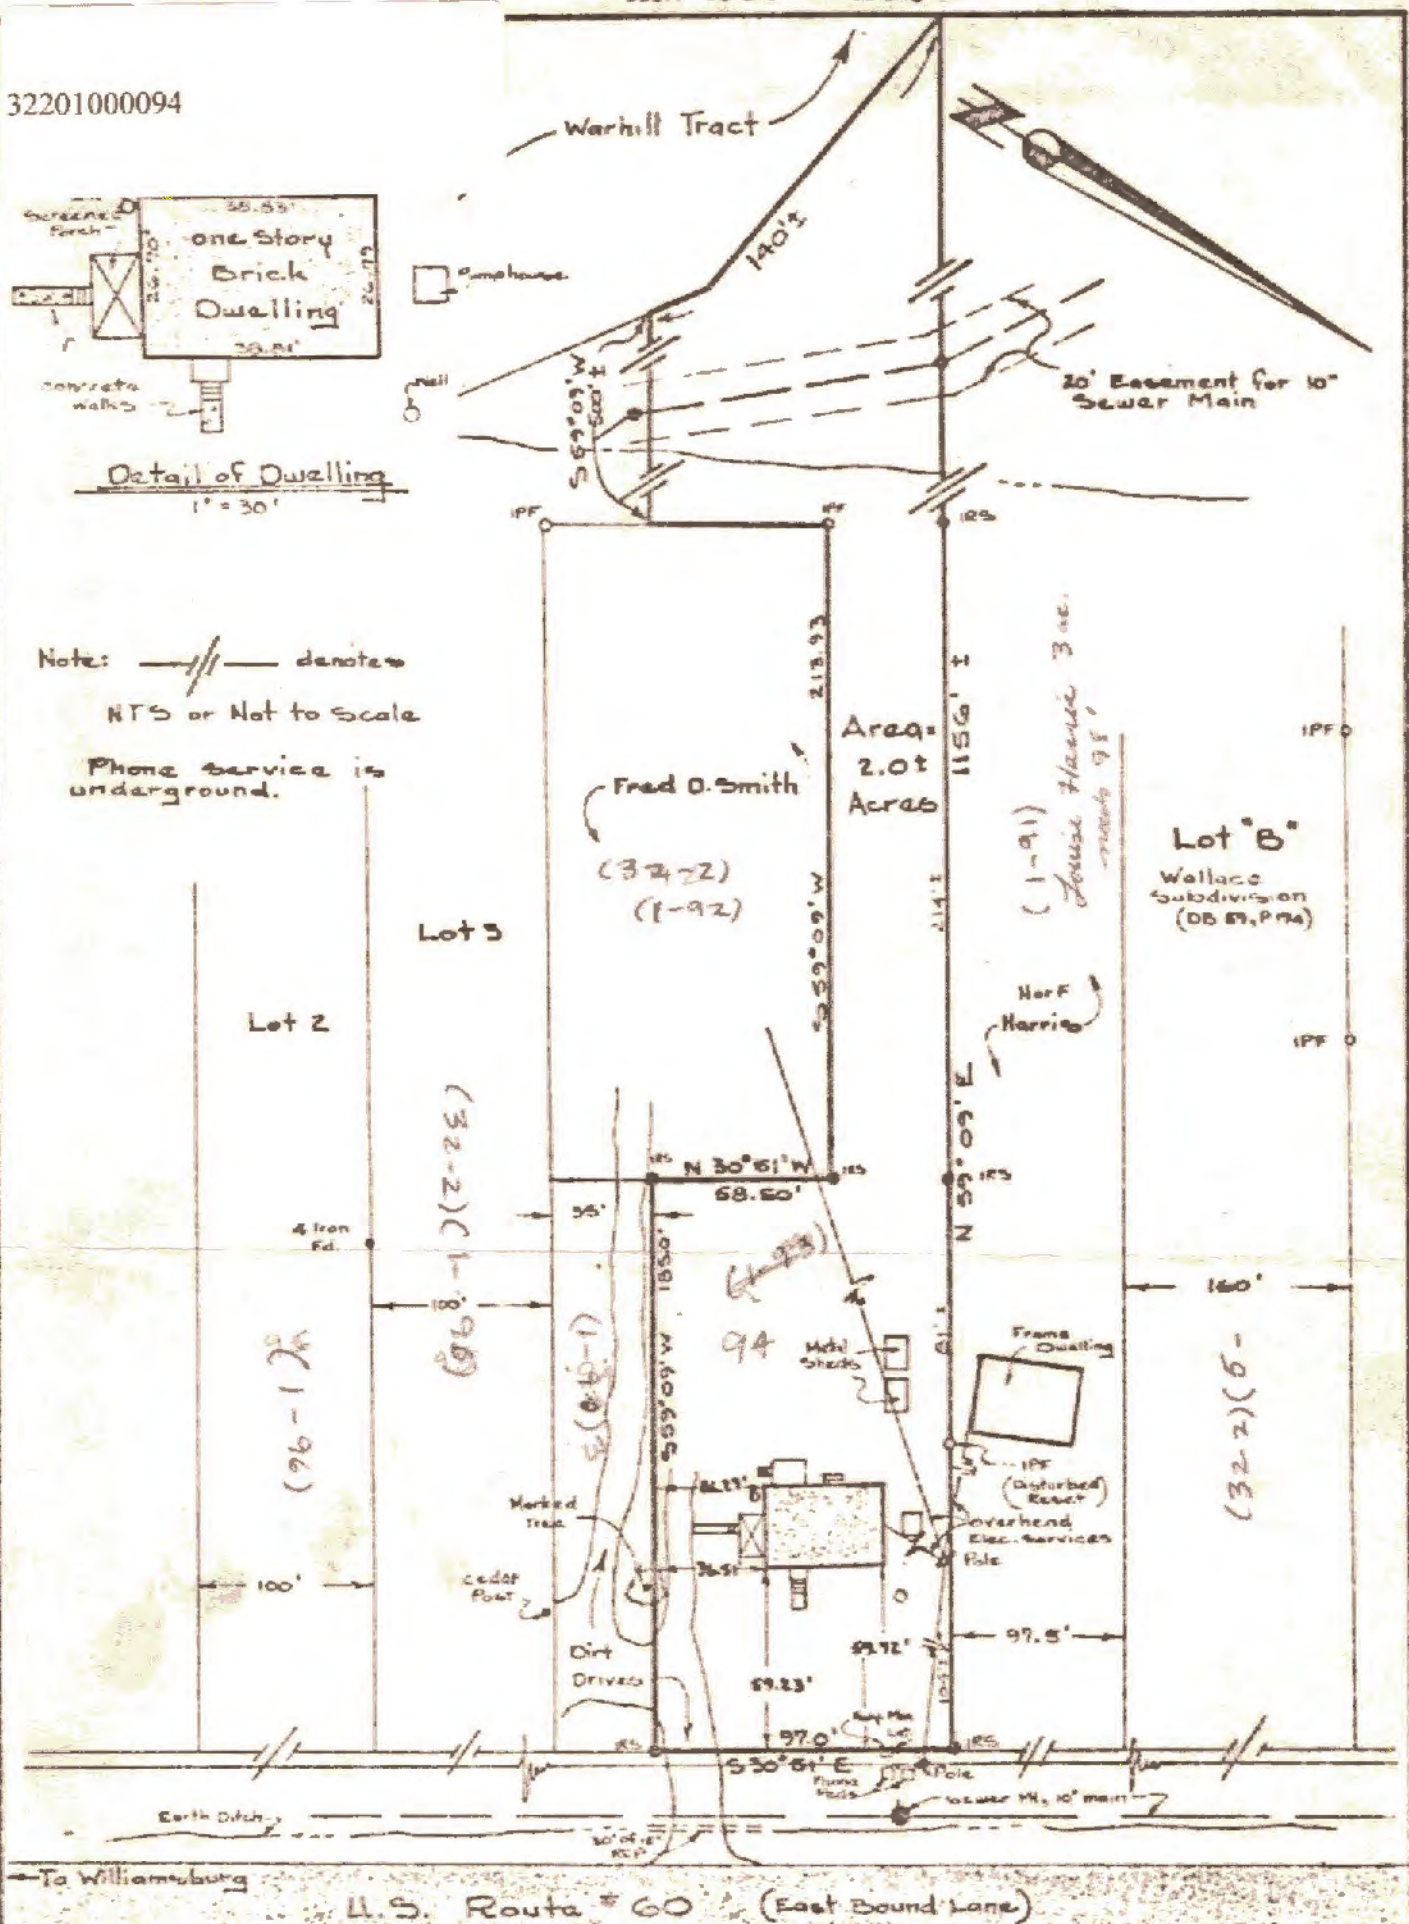

References:

DB 39, P. 455
DB 59, P. 174
DB 41, P. 363
PB 6, P. 29
DB 135, P. 301
DB 187, P. 87
DB 1, P. 171

IPF = Iron Pipe Fd.

IPS = Iron Pipe Set

BSL = Building
Set-back Line

Date: May 5, 1980

Scale: 1" = 60'

N. 0° 0' 0" E.

Physical Survey of Property Standing in the Name of Martha Lee Maurice Smith

Being (32-2)(1-94)

A Portion of Lot "A" of old 210(1)A & A
Subdivision of D. Warren Marston's Property
Located
James City County, Virginia

Spearman & Associates, Inc., Land Surveying
706 Richmond Road Williamsburg, Virginia
804 - 229-3069