



32201000094

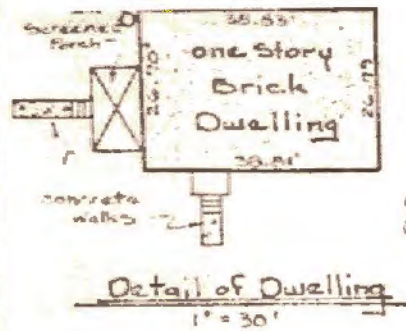

Notes: denotes NTS or Not to Scale

Phone service is underground.

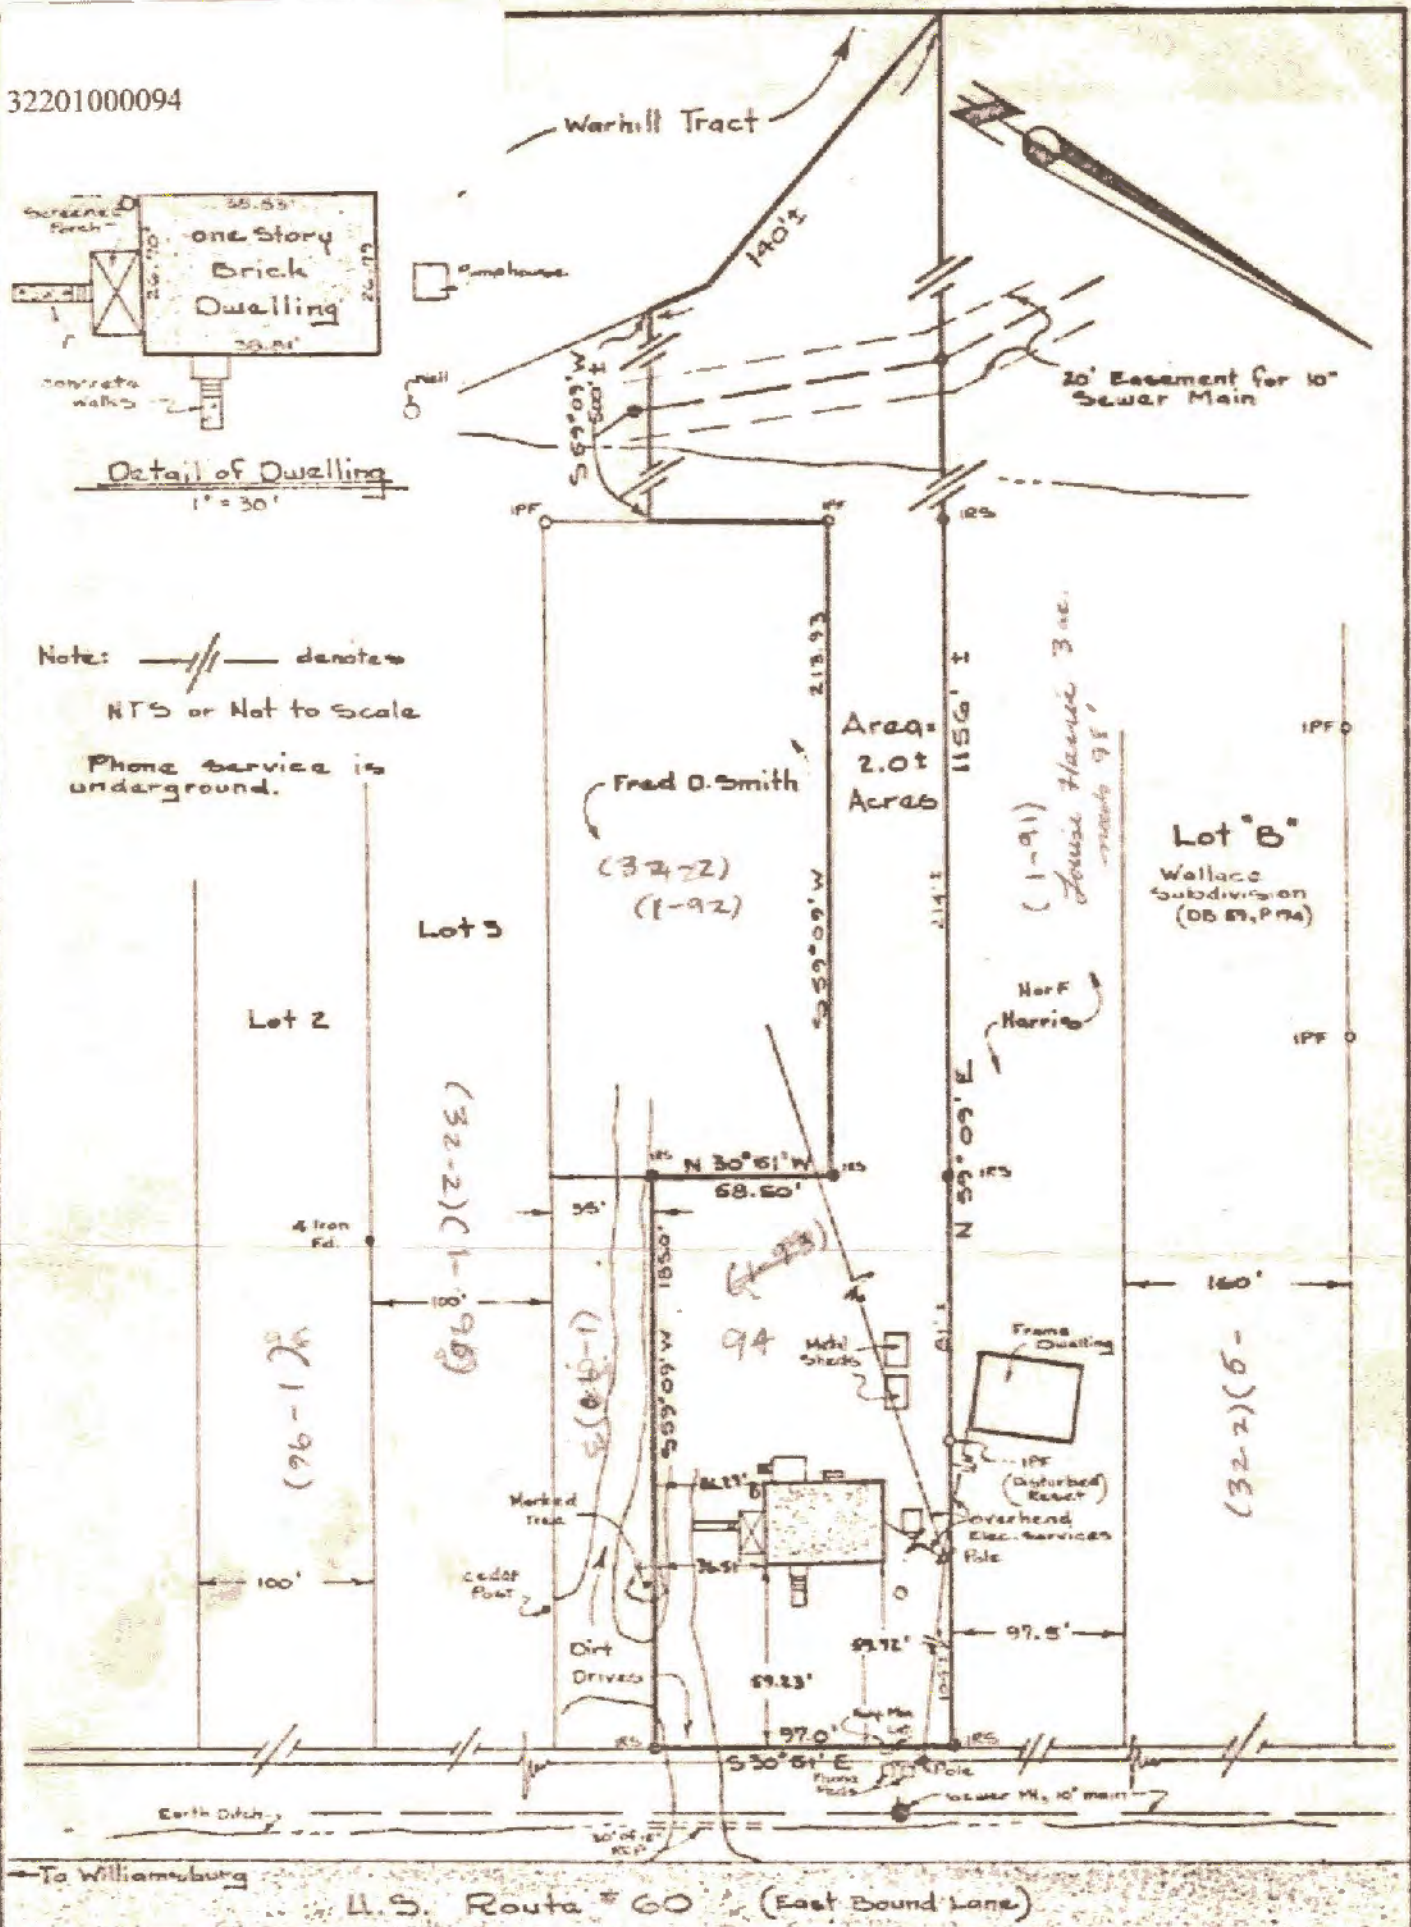

*Roger D. Spearman*

References:  
 DB 39, P. 405  
 DB 59, P. 174  
 DB 41, P. 363  
 PB 6, P. 29  
 DB 135, P. 301  
 DB 187, P. 87  
 DB 1, P. 171

IPF = Iron Pipe Fd.  
 IPS = Iron Pipe Set  
 BSL = Building Set-back Line

Date: May 5, 1980  
 Scale: 1" = 60'  
 J.O. 227 P.B. E.

Physical Survey  
 of Property standing in the Name of  
**Martha Lee Maurice Smith**  
 Being (32-2)(1-94)  
 A Portion of Lot "A" of old 210(1)A & B  
 Subdivision of D. Warren Marston's Property  
 Located  
 James City County, Virginia

Spearman & Associates, Inc., Land Surveying  
 706 Richmond Road Williamsburg, Virginia  
 804 - 229 - 3069