



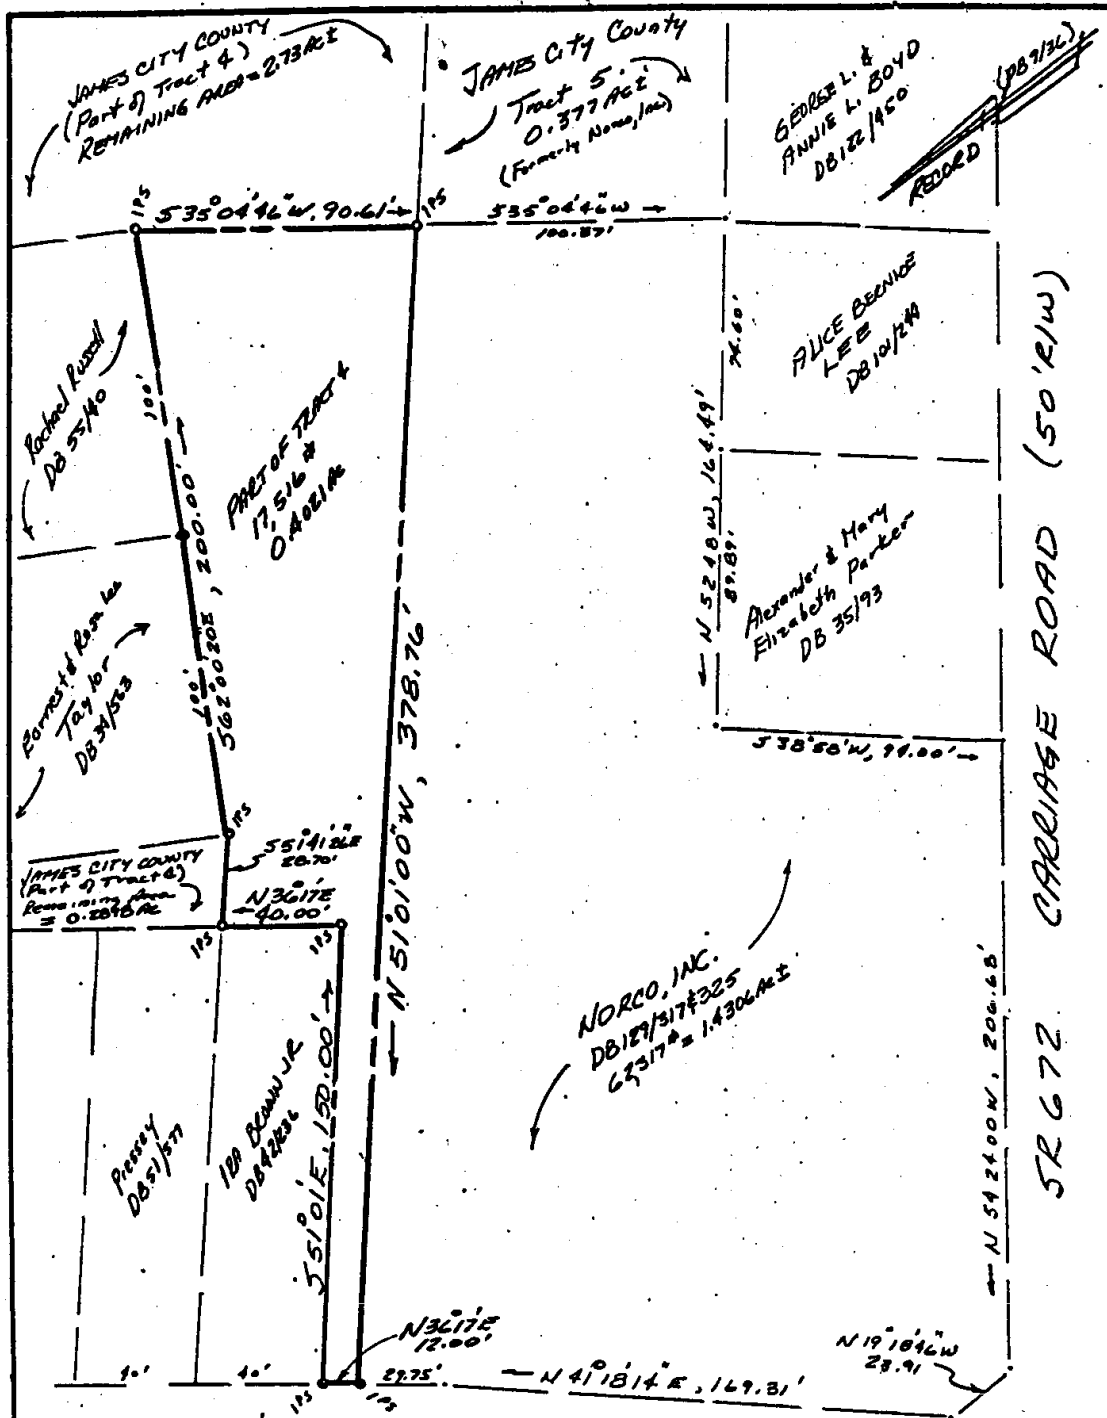

TO RT. 60 SR 615 IRONBOUND ROAD

REF: PB 9/36 PARKER BROS. SUBDIVISION
 REF: PLAT FOR CONVEYANCE & DEDICATION OF R/W
 FROM LYNNWOOD & LOUISE PARKER JEFFERSON AND
 LATHANIAL PARKER TO: JAMES CITY COUNTY
 JOB: J05-56464, MARCH 25, 1980 BY SMALL ENGR. PC.

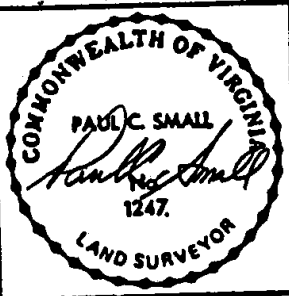

**PLAT FOR CONVEYANCE OF
 PART OF TRACT 4**
 FROM: JAMES CITY COUNTY
 TO: NORCO, INC.
 BERKELEY DISTRICT JAMES CITY COUNTY, VA

Small Engineering, Inc.
 Engineers, Planners, Surveyors
 625 Ironbound Road 804 253-0040
 WILLIAMSBURG, VA 23185

Scale: 1"=50'
 Date: JULY 30, 1980
 Job: J05-56464-2